

CLIENT :

Peterborough, ON

PROJECT TITLE:

Burley,
ADDITION

Bridgenorth, ON

DRAWING TITLE:

Floor plan and
elevations



eco line
design
studio

1063 Ravine Road
Minden, ON,
K0M 2K0
BCIN 33321

email:

fabiennellehmann@yahoo.ca

tel: 705-875-0038

www.ecolinedesignstudio.com

Rev:

January 2019



PROJECT #: 2018-58

Scale: As Shown


Drafted by Fabienne Lehmann
BCIN: 28161

SHEET #:

A1

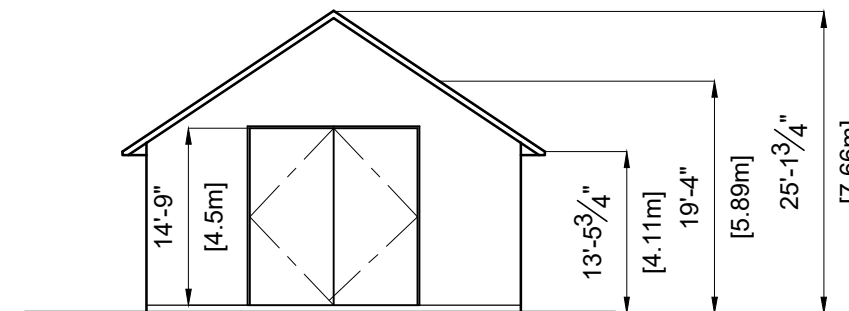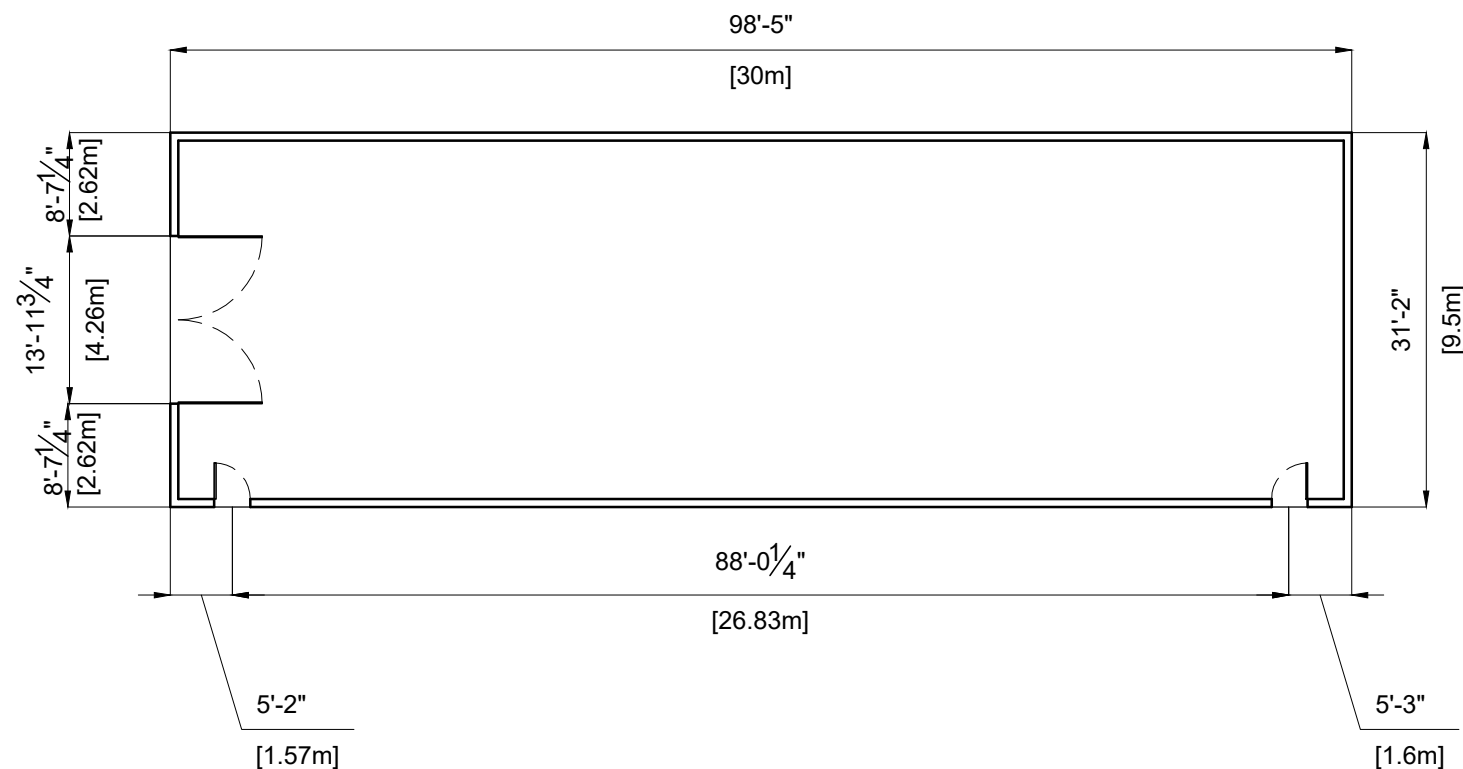

2
A1 WEST ELEVATION
SCALE 1/16" = 1'-0"

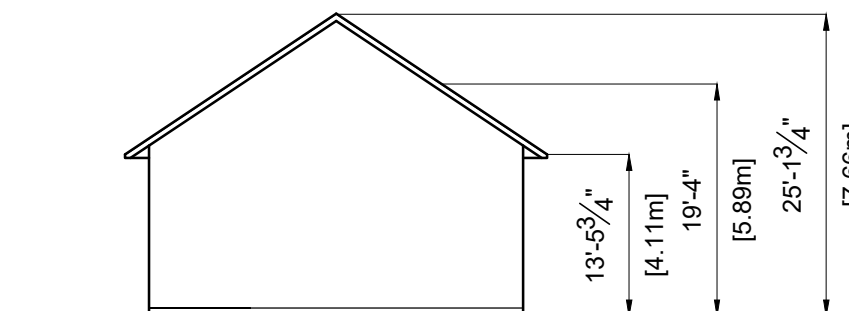

4
A1 EAST ELEVATION
SCALE 1/16" = 1'-0"

1
A1 MAIN FLOOR PLAN
SCALE 1/16" = 1'-0"

3
A1 SOUTH ELEVATION
SCALE 1/16" = 1'-0"