

LEGEND



EXISTING BUILDING



PROPERTY BOUNDARY




EXISTING FENCELINE



EXISTING WOODED OUTLINE



EXISTING EDGE OF PAVEMENT

 

EXISTING EDGE OF GRAVEL



EXISTING HYDRO POLE



EXISTING ANCHOR




EXISTING ELEVATION




EXISTING DECIDUOUS TREE



EXISTING CONIFEROUS TREE

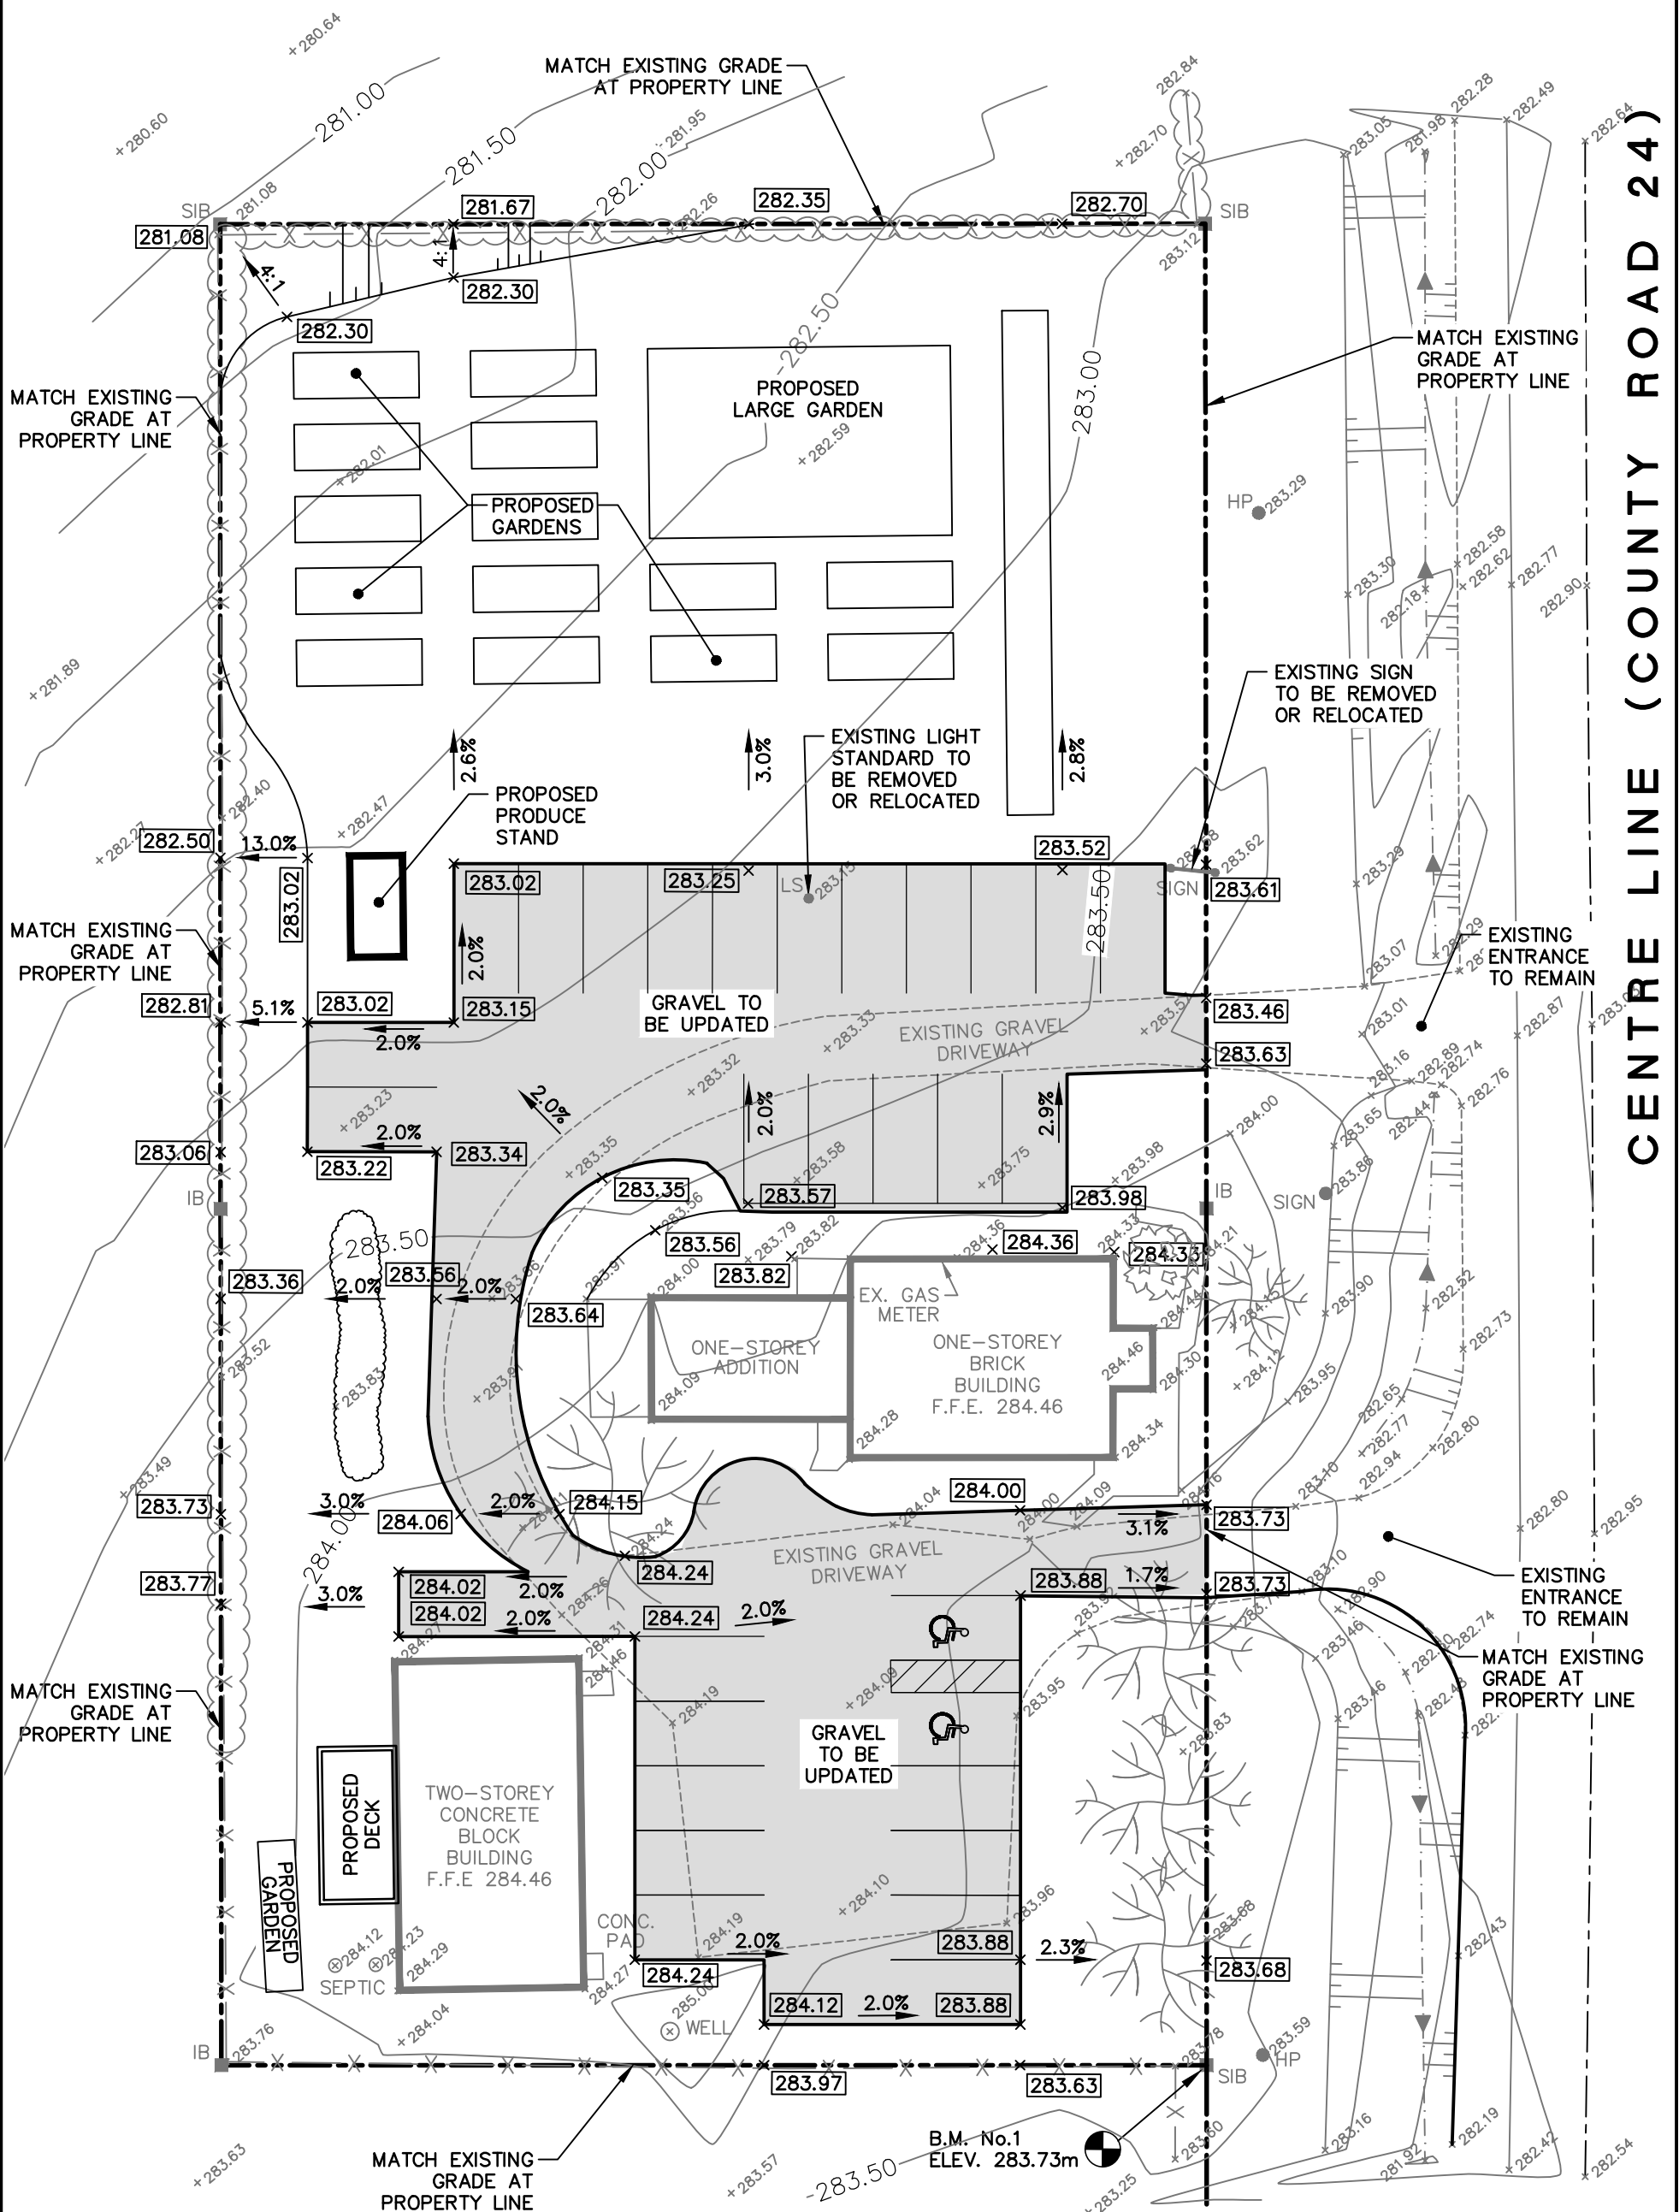

Sketch No. **PROPOSED DRAINAGE PLAN**
724 CENTRE LINE
SELWYN, ON

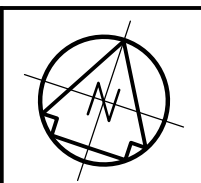

D.M. Wills Associates Limited
 150 Jameson Drive
 Peterborough, Ontario
 Canada K9J 0B9
 P. 705.742.2297
 F. 705.741.3568
 E. wills@dmwills.com

Drawn By	M.W.
Checked	C.P.-B.
Engineer	C.P.-B.
Project No.	19-85060

Scale	Horz. 1: 300 Vert. -
Plot Date	AUG 24/20
Drawing File No.	85060LG