


**TRUE NORTH**

**KEY PLAN**

REVISIONS		
No.	Description	Date
1	ISSUED FOR PLANNING APPLICATION	21/05/03

**METRIC** Dimensions are in METRES and/or MILLIMETRES unless otherwise shown  
**LEGEND** TO BE READ IN CONJUNCTION WITH OPSD 100 SERIES

- PROPOSED GRAVEL ROAD
- SERVICE ACCESS ROAD
- EXISTING VEGETATION AREAS
- PR. ROAD CL
- PR. EDGE OF ROAD
- EX. R.O.W./PROPERTY BOUNDARY
- PR. LOT LINE
- LONG TERM STABLE EDGE OF SLOPE
- 6.0m SETBACK FROM LONG TERM STABLE EDGE OF SLOPE
- TOP OF SLOPE

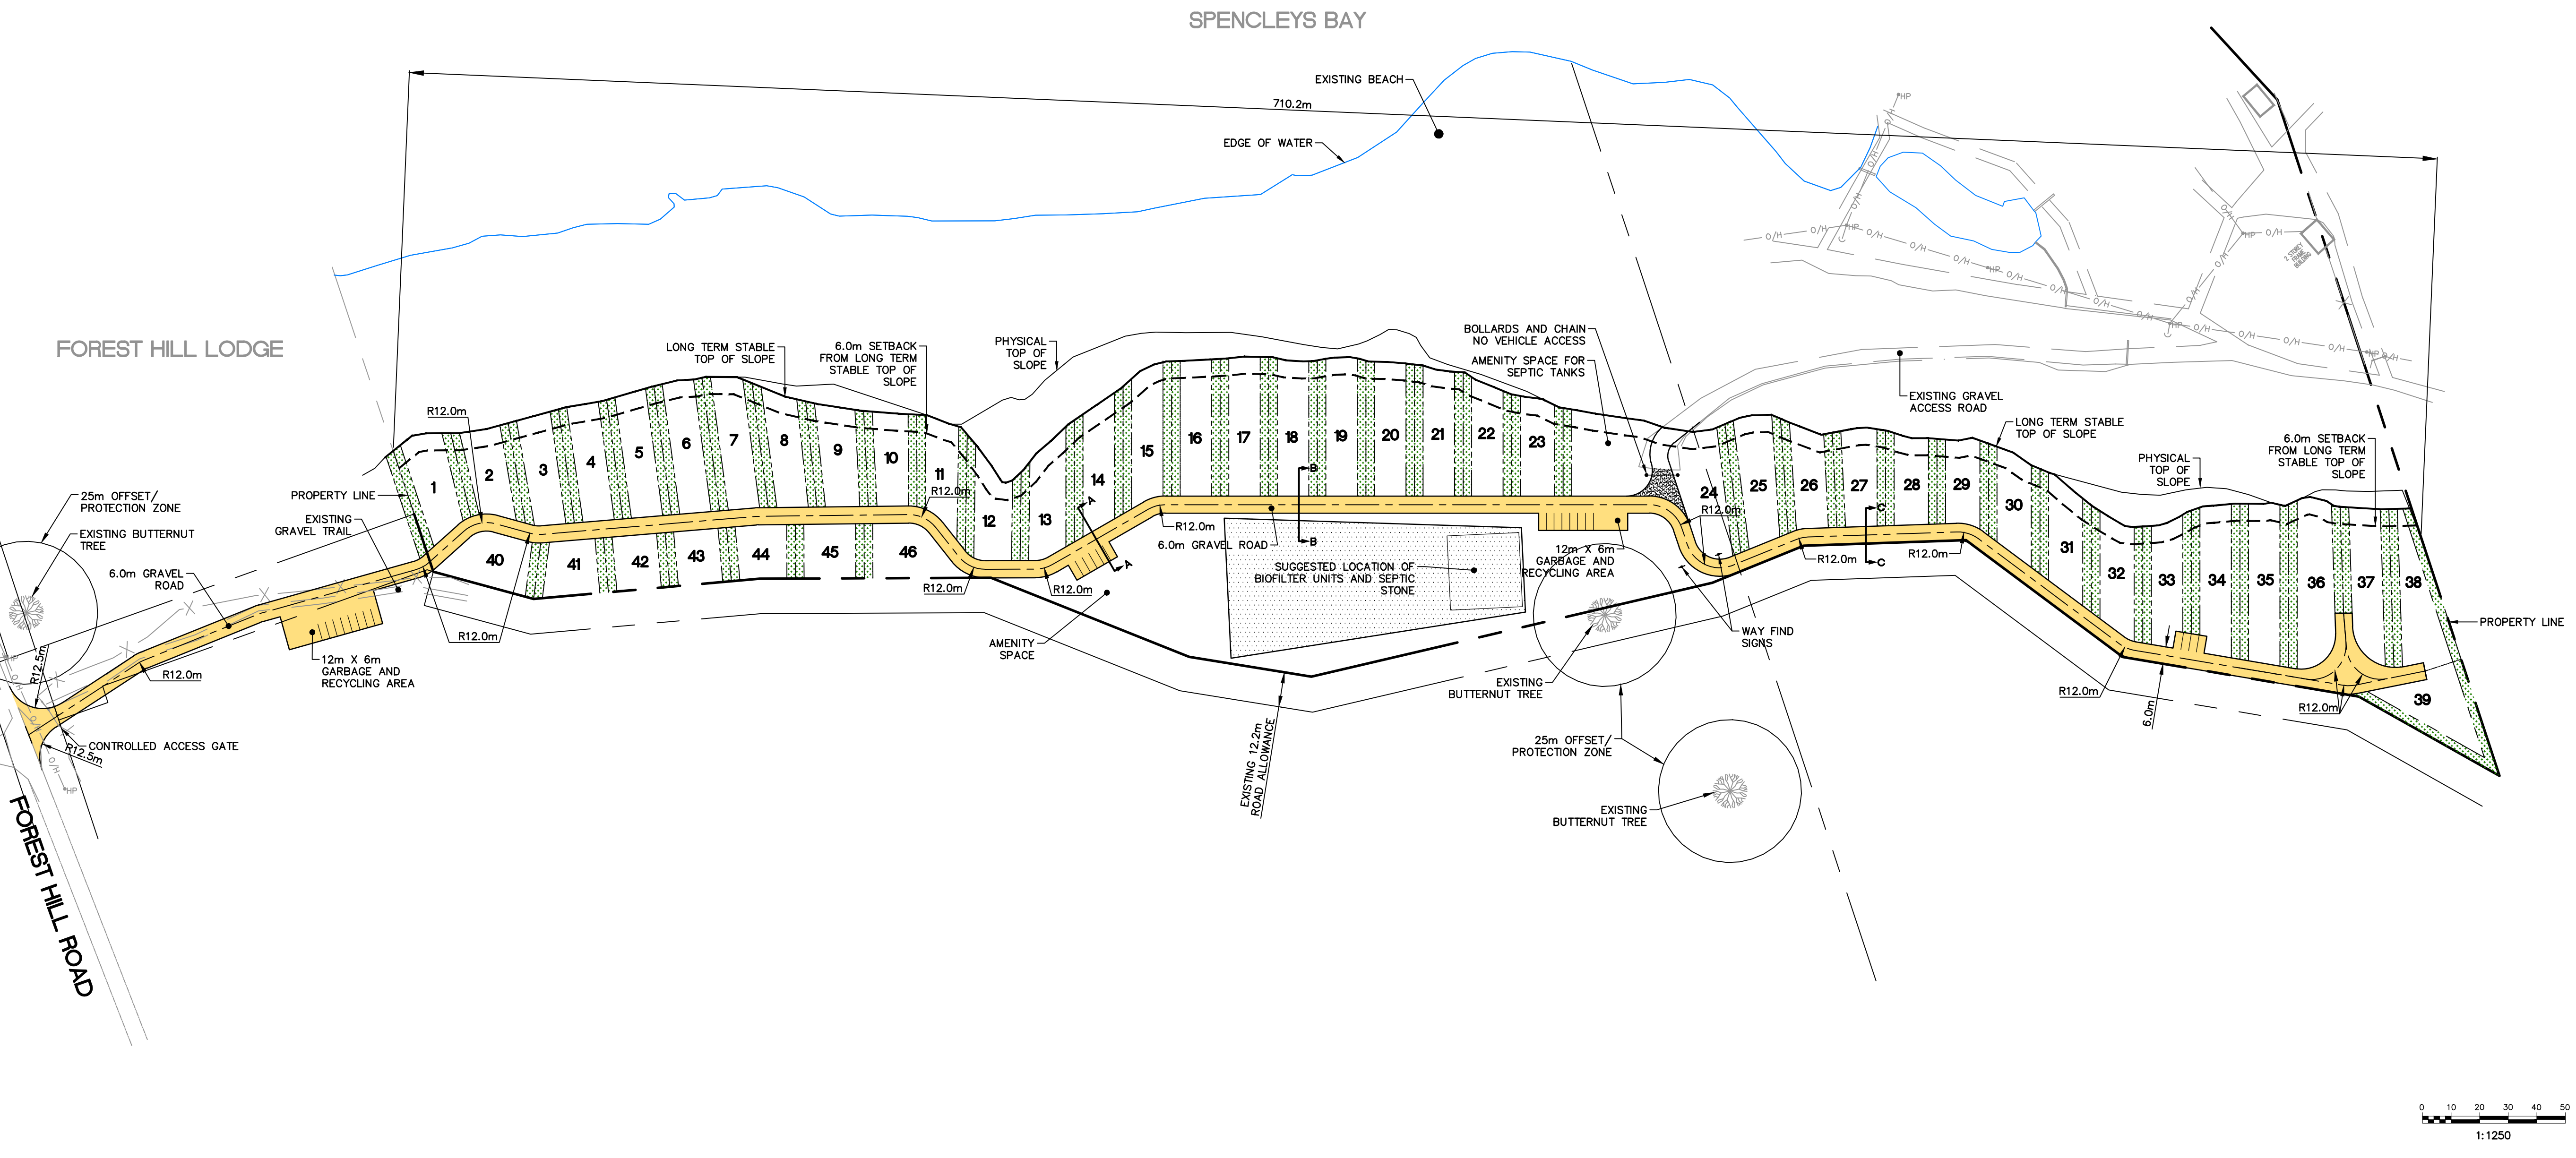

**WILLS**

D.M. Wills Associates Limited  
 150 Jameson Drive  
 Peterborough, Ontario  
 Canada K9J 0B9

P. 705.742.2297  
 F. 705.741.3568  
 E. wills@dmwills.com

Project Name/Location  
**STRICKERS RESORT**  
**BURLEIGH FALLS, ONTARIO**

Drawing Title  
**FIGURE 2**  
**OVERALL SITE PLAN**

Drawn By: SER      SCALE: Horz. 1:1250      Vert. ---  
 Designed By: SER      Plot Date: August 20, 2021  
 Checked By: JDF      Project No.: 19-10844      Sht. No.:  
 Engineer: ---      Dwg File No.: 10844 - CP      1

Plotted By: archibald      Plotted On: August 20, 2021  
 z:\10844-10844-10844 - drawings\current\drawings\10844 - cp.dwg