



SOUTH (REAR) ELEVATION




NORTH (FRONT) ELEVATION

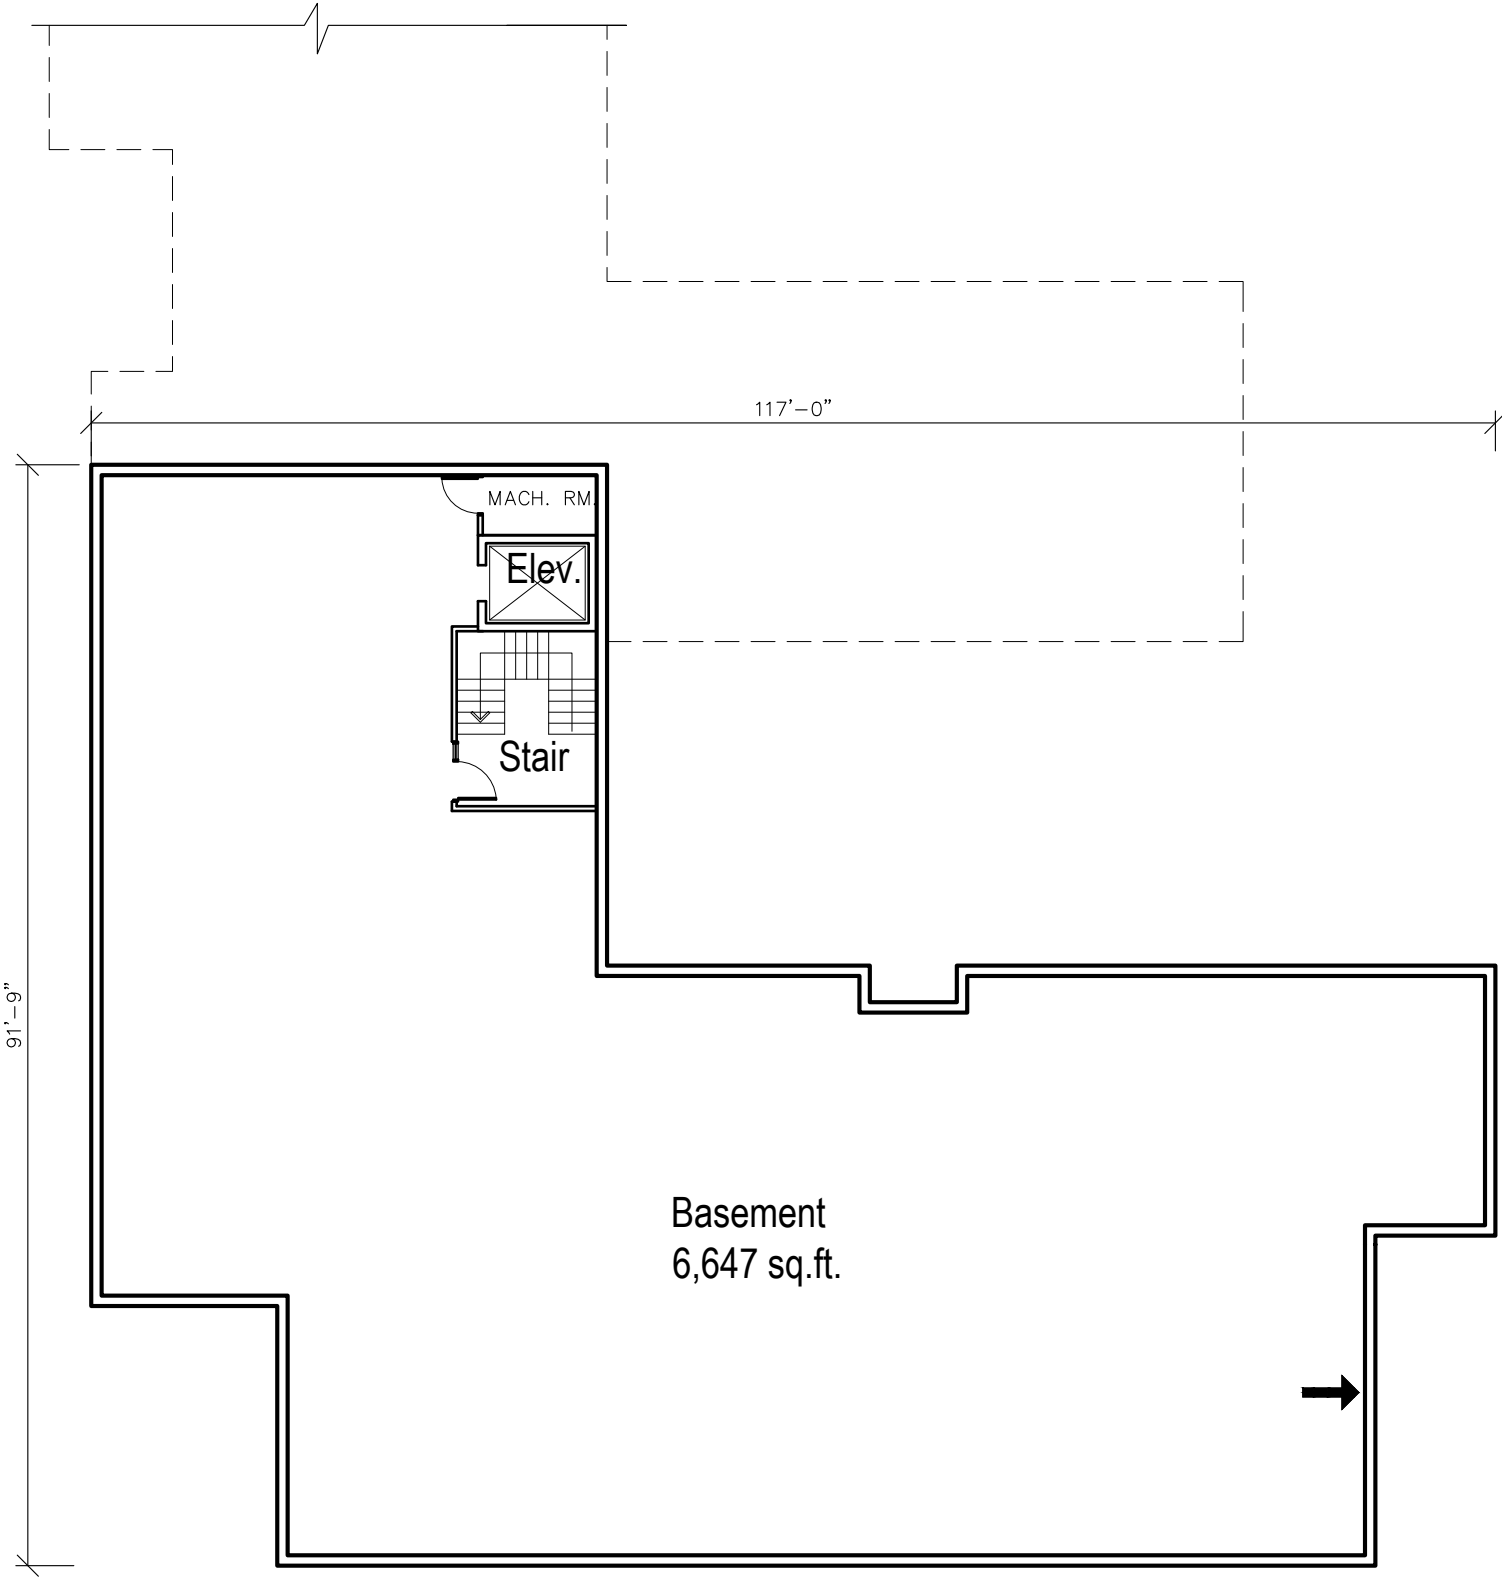

BASEMENT FLOOR PLAN

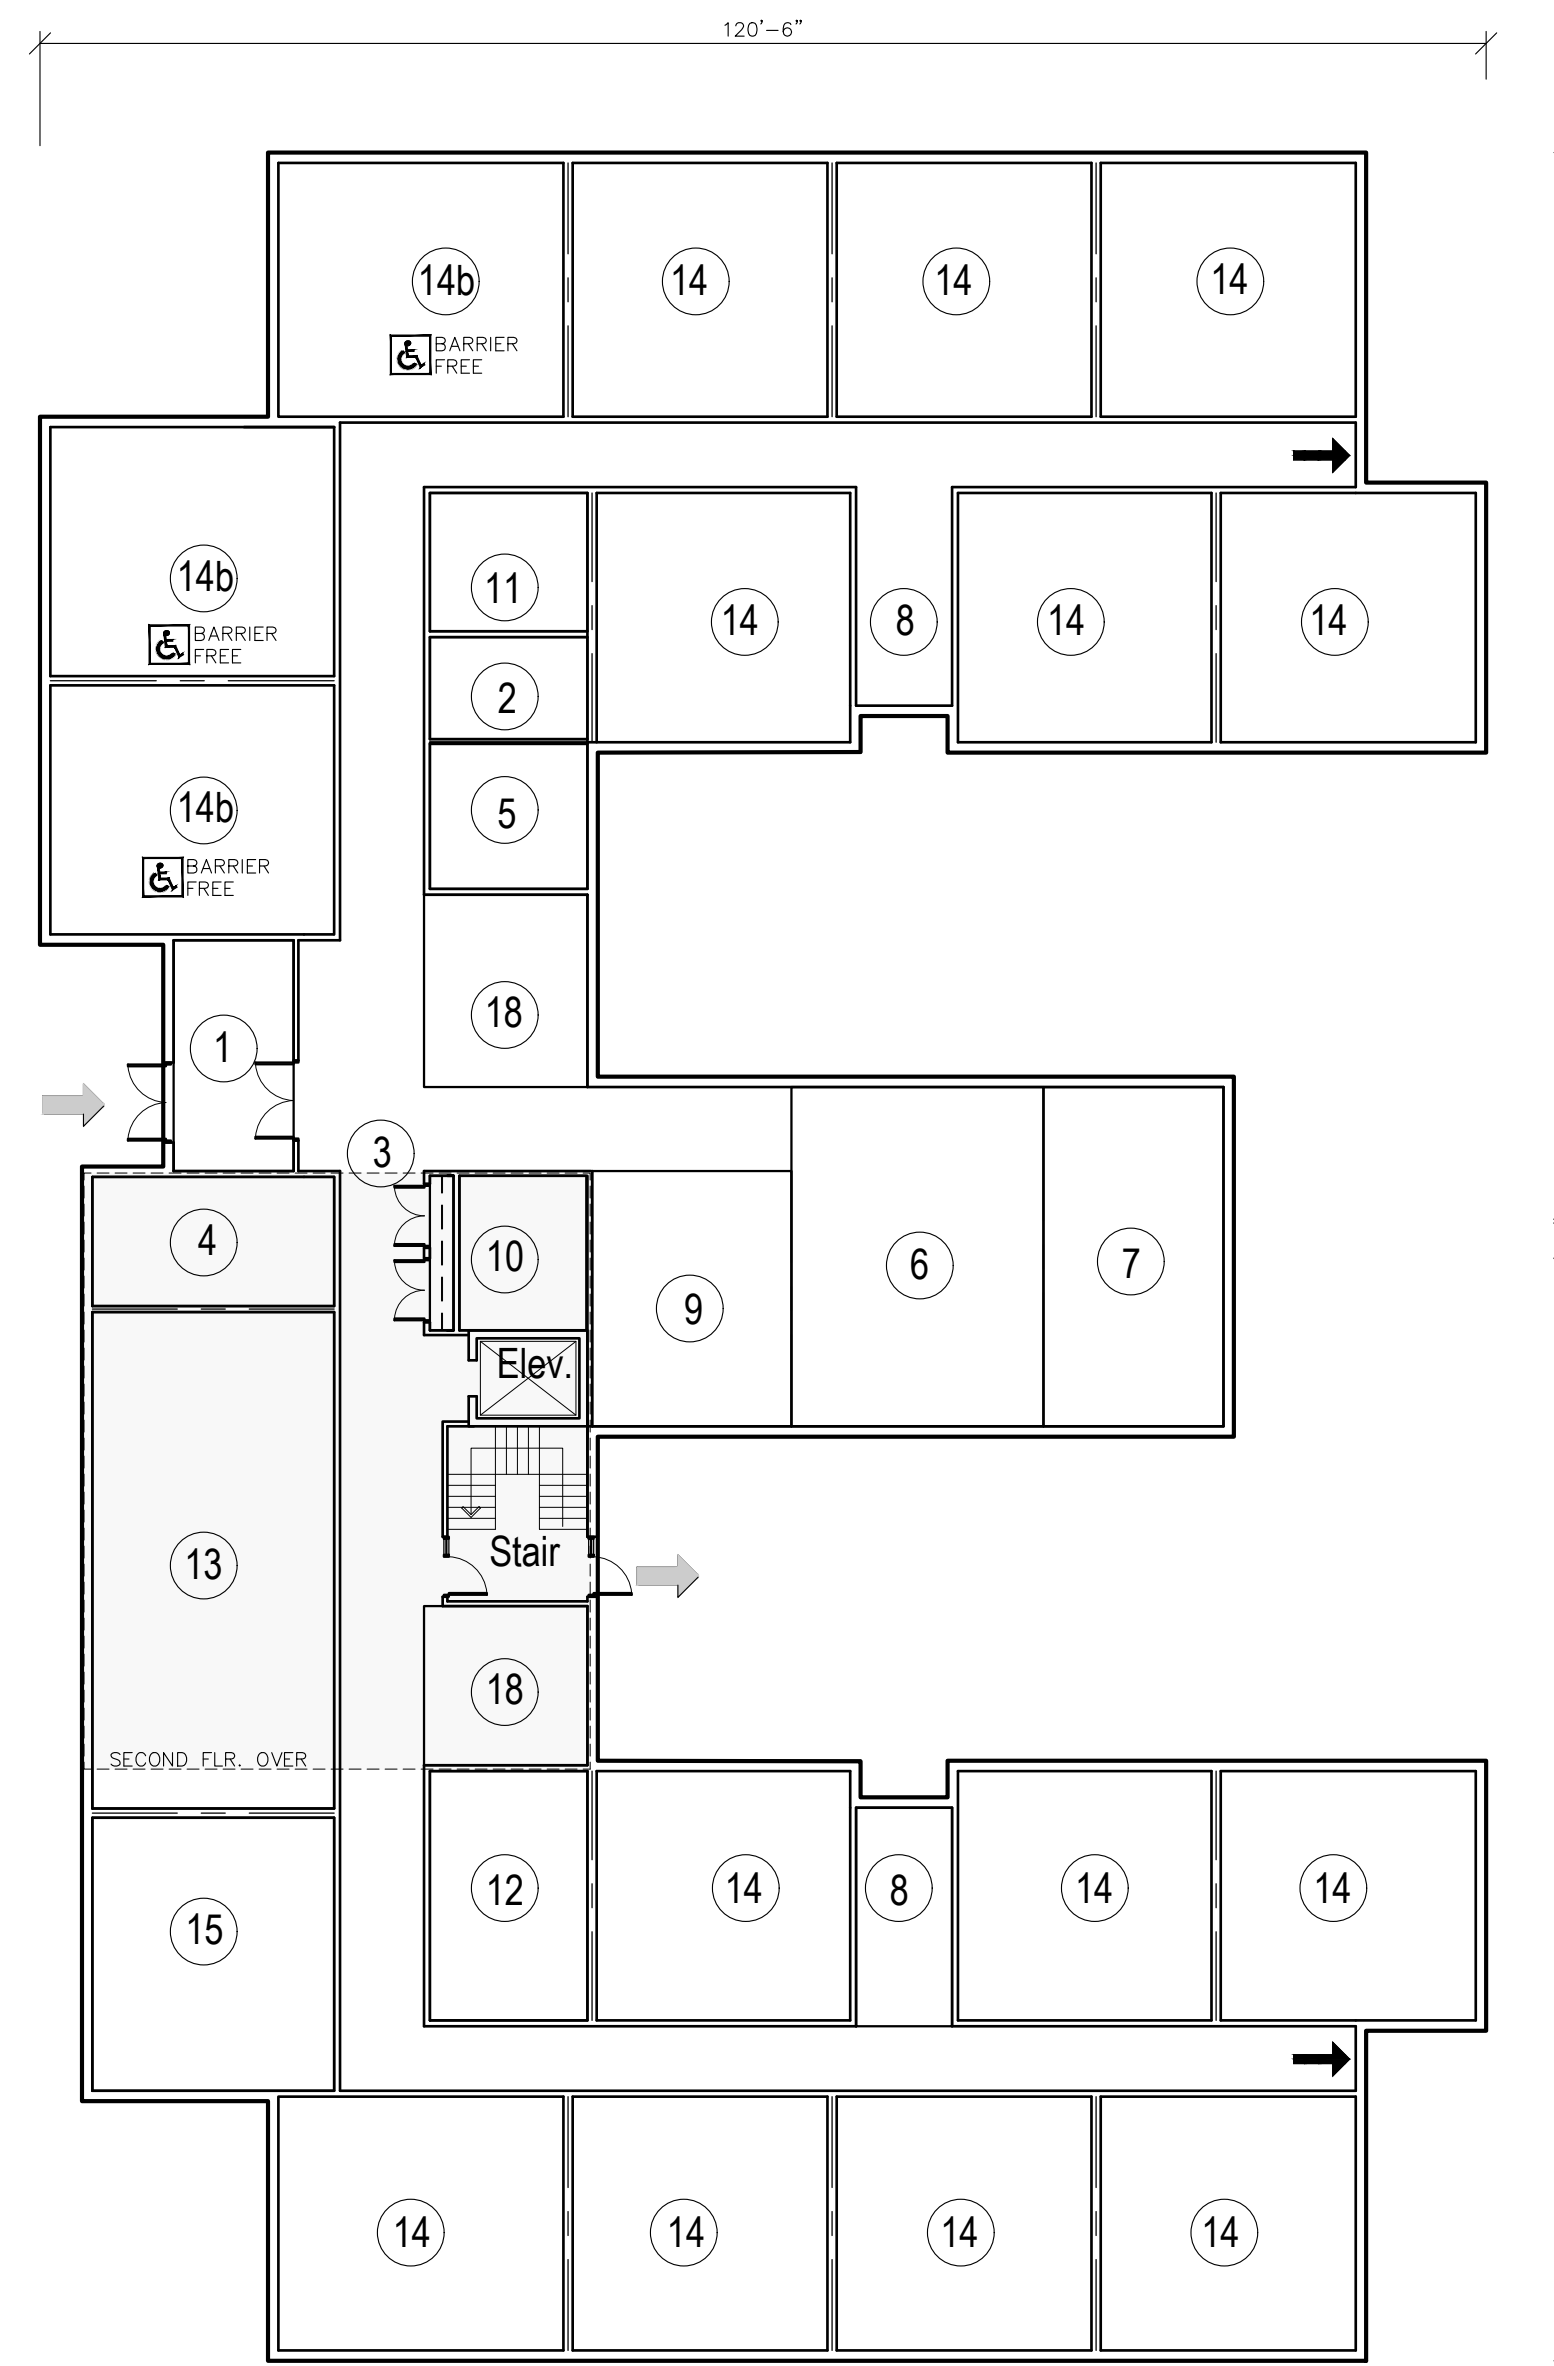

GROUND FLOOR PLAN

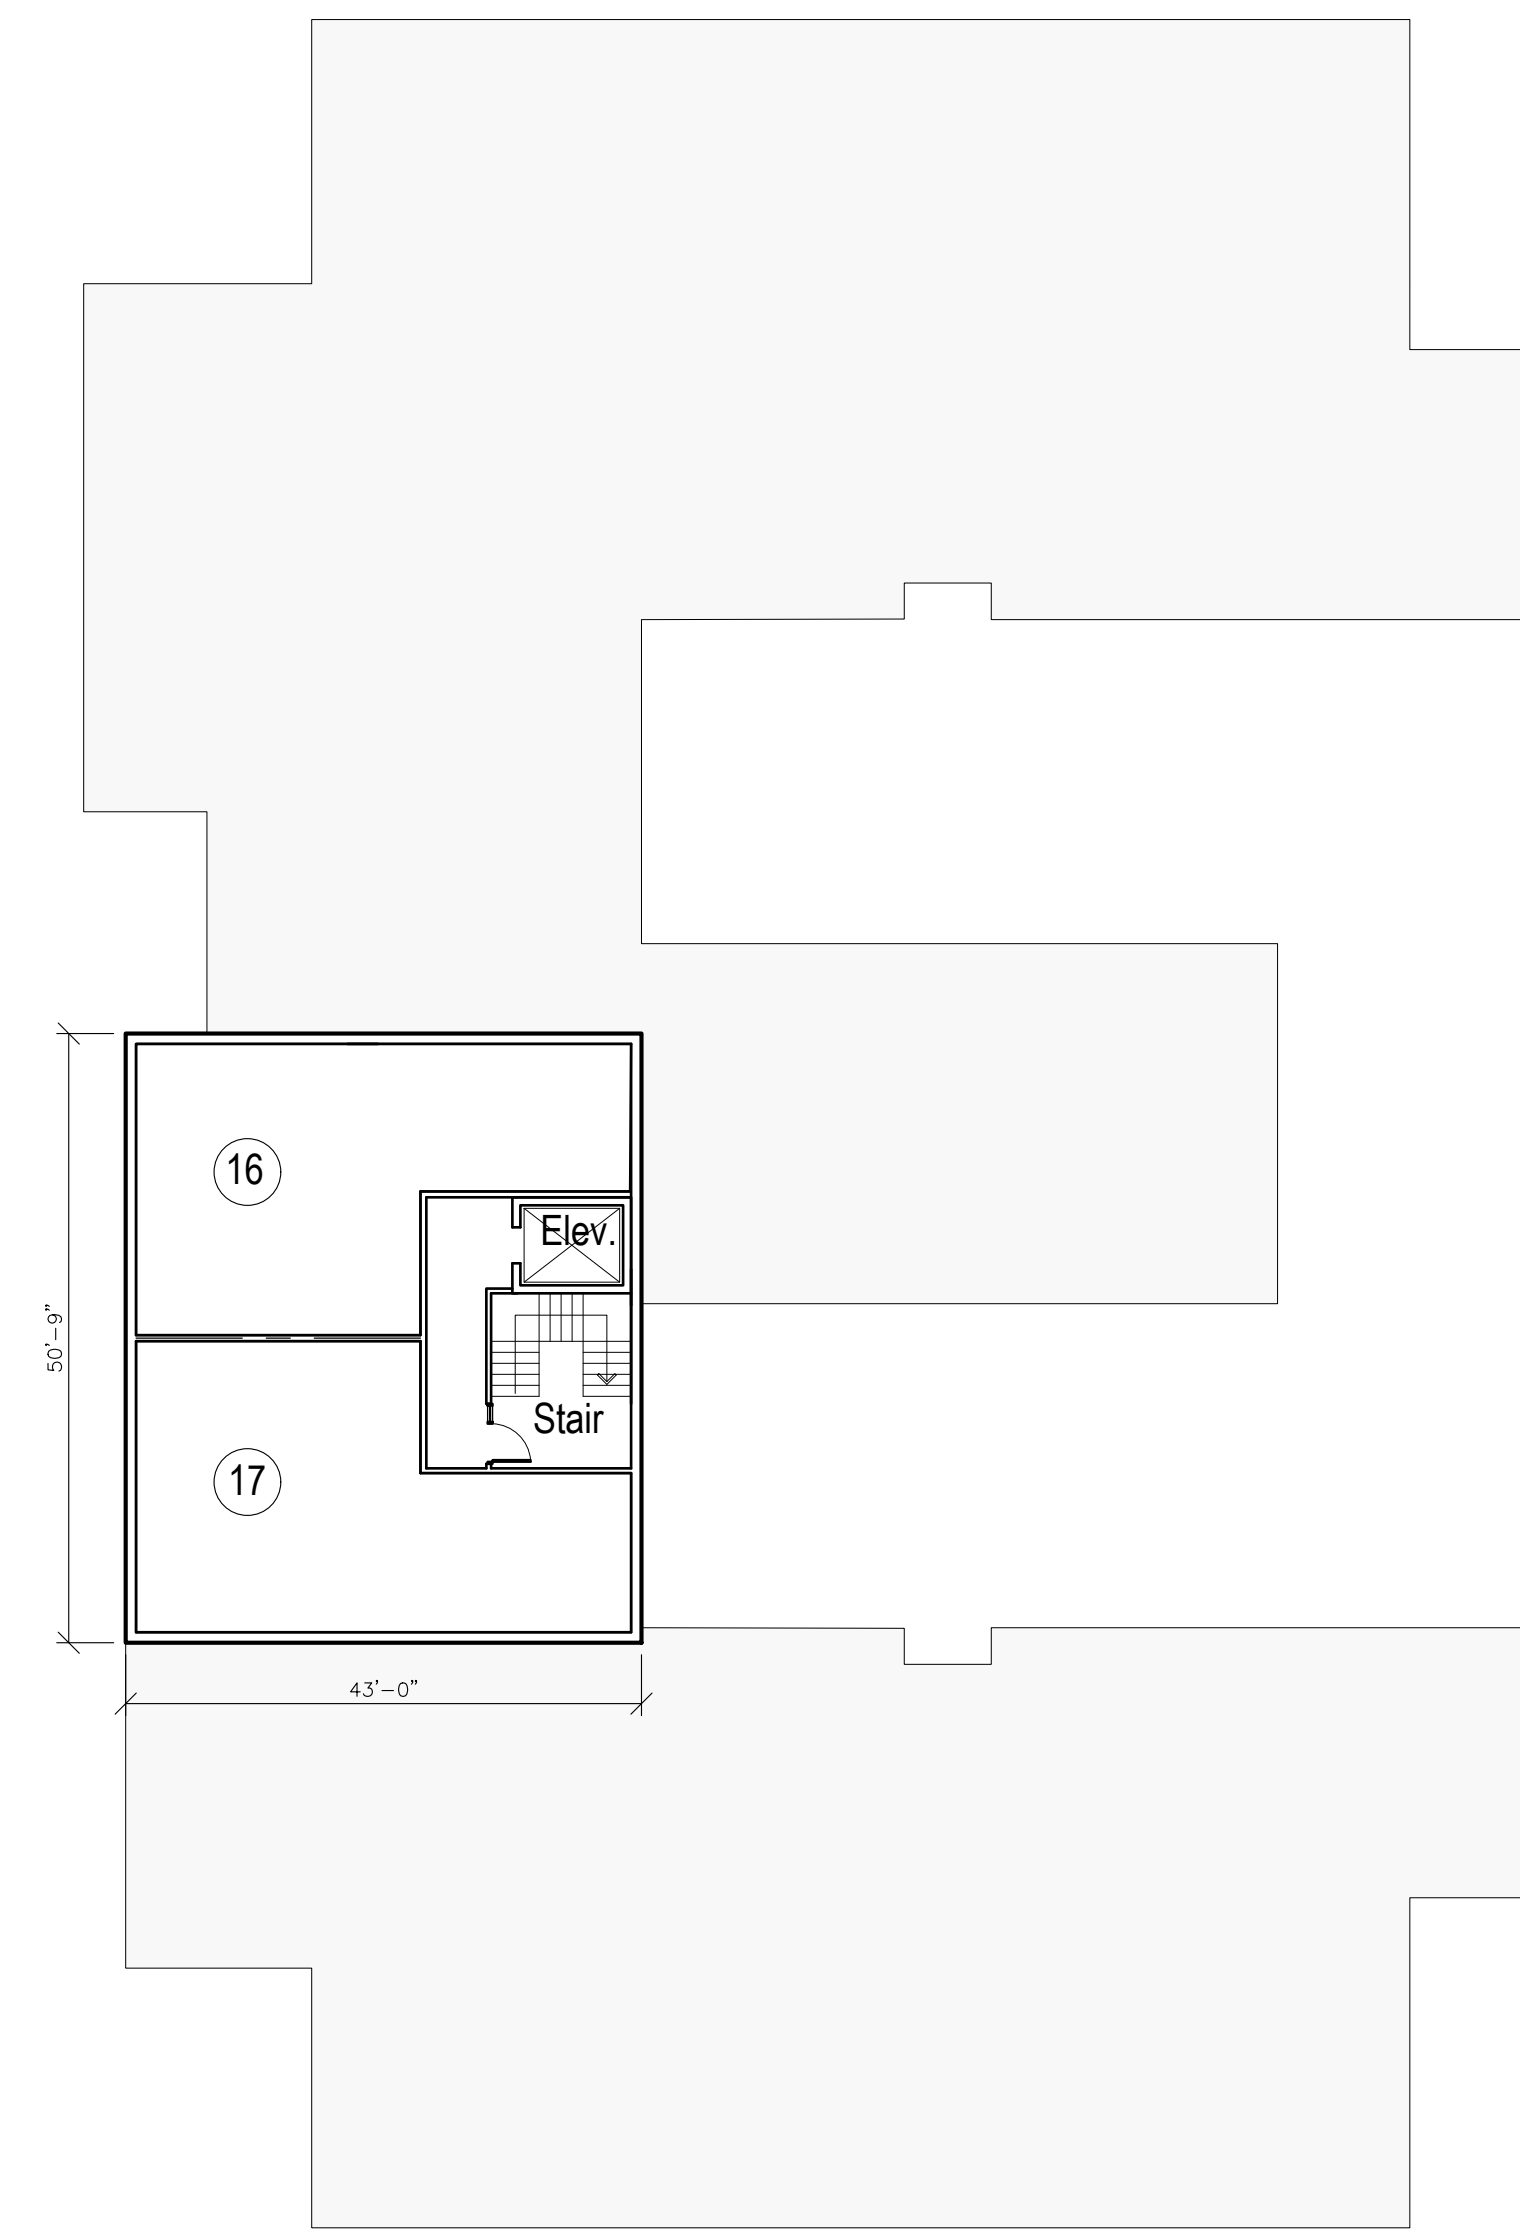

SECOND FLOOR PLAN

Legend:

1. Main Entrance & Waiting (192 sq.ft.)
2. Universal Washroom (112 sq.ft.)
3. Coats (25 sq.ft.)
4. Manager's Office (217 sq.ft.)
5. Resident Service Room (160 sq.ft.)
6. Dining Room (594 sq.ft.)
7. Great Room (424 sq.ft.)
8. Small Sitting Room (146 sq.ft.)
9. Kitchen (353 sq.ft.)
10. Pantry (136 sq.ft.)
11. Laundry Room (151 sq.ft.)
12. Computer/Library (273 sq.ft.)
13. Meeting Room (833 sq.ft.)
14. Residential Home (450 sq.ft.)
- 14b. Barrier-Free Residential Home (500 sq.ft.)
15. Visitor/Rental Home (458 sq.ft.)
16. Student Second Floor (700 sq.ft.)
17. Manager's Apartment Second Floor (700 sq.ft.)
18. Sitting Areas (Approx. 200 sq. ft.)

REV. NO.	DATE	DESCRIPTION
1.	May 4/22	For Engage Engineering
2.	May 13/22	For Engage Engineering (re-issued)
3.	July 6/22	Issued for Re-Zoning

THE GENERAL CONTRACTOR SHALL VERIFY ALL DIMENSIONS AND CONDITIONS OF THE SITE AND ADJUST THE DRAWINGS TO REFLECT THE ACTUAL CONDITIONS. THIS DRAWING SHALL NOT BE USED FOR CONSTRUCTION PURPOSES UNTIL SIGNED BY THE ARCHITECT.

CHRISTOPHER Z. TWORKOWSKI
 ARCHITECT
 34 BRIDGE STREET, UNIT 3
 LAKEFIELD, ONT. K0L 2H0 705-652-1616

PROJECT TITLE
 ABBEYFIELD HOUSE SOCIETY OF LAKEFIELD
 93 ERMAINGER STREET, LAKEFIELD, ONTARIO
 SCHEMATIC FLOOR PLANS
 CONCEPTUAL ELEVATIONS
 SHEET TITLE

DATE ISSUED	JULY 6/22
DATE DRAWN	JULY 6/22
DRAWN BY	DRS
CHECKED BY	CZT
SCALE	1/16" = 1'-0"

PROJECT No. 2209

DET. NO. SHEET NO. A-1