

## **Mailing Address**

PO Box 270 Bridgenorth Ontario KOL 1HO

Tel: 705 292 9507 Fax: 705 292 8964

www.selwyntownship.ca

## Committee of Adjustment Notice of Public Hearing

**Take Notice** that the Committee of Adjustment for the Township of Selwyn is holding a public hearing, to consider an application for a Minor Variance under Section 45 of the *Planning Act, R.S.O. 190, c.P13*, as amended.

**Hearing Date:** Tuesday, August 12, 2025

**Hearing Time:** 12:50 p.m.

Electronic (virtual) Hearing – See below for details

Hearing Location: or

Council Chambers (lower level), 1310 Centre Line, Selwyn

**File No.:** A-13-25

Applicant/Owner: Ian Millar

Agent: Steve Millar

**Property Location:** 934 Westlake Drive – Smith Ward

The application seeks relief from the provisions of Zoning By-law No. 2009-021, as amended, to permit the redevelopment of the subject property with a new 289 m<sup>2</sup> (3111 ft<sup>2</sup>) single detached dwelling including an attached garage, as follows:

- With reference to Section 3.15 High Water Mark Setback Provisions to reduce the minimum highwater setback from 30 metres to ±14.02 metres to a new single detached dwelling
- 2. With reference to Section 4.13.3(v) Lakeshore Residential (LR) Zone regulations to reduce the front yard setback to an attached garage from 7.5 metres to 3.89 metres.
- With reference to Section 4.13.3(vii) Lakeshore Residential (LR) Zone regulations – to reduce the interior side yard setback from 3.0 metres to 1.83 metres to a dwelling.
- 4. With reference to Section 4.13.3(vii) Lakeshore Residential (LR) Zone regulations to increase the maximum lot coverage (all building and structures) from 20% to 26.05%

## **Options for Public Input to the Committee of Adjustment:**

**Written submissions** - may be submitted prior to the granting of the minor variance(s) to the attention of Per Lundberg, Planner, Township of Selwyn:

- Email No later than 11:00 a.m. on the date of the Public Hearing: <u>planning@selwyntownship.ca</u>
- **Drop Box (Municipal Office Adjacent to the Front Door) -** No Later than 11:00 a.m. on the date of the Public Hearing
- **Mail** (note allow for sufficient delivery prior to the Public Hearing): Township of Selwyn, PO Box 270, Bridgenorth, ON K0L 1H0
- Fax No Later than 11:00 a.m. on the date of the Public Hearing: 705-292-8964

## How to Participate in the Public Hearing

	<u>-</u>
In-Person (Council Chamber)	Virtual (Zoom)
Any person wishing to make an oral submission may attend the public hearing (no need to register as a delegation).	Any person wishing to make an oral submission may attend the public meeting virtually. Contact the Clerk by email at <a href="mailto:achittick@selwyntownship.ca">achittick@selwyntownship.ca</a> no later than 4:00 p.m. on the day prior to the
There is limited space in the Council Chambers. For those that only wish to watch the meeting we encourage you to watch through our Livestreaming. Link to Livestreaming is noted below.	scheduled public hearing to be provided with the zoom link. When emailing indicate if you are: - in favour of - opposed to - have questions It is the responsibility of those interested in attending virtually to have the technology in place to connect to the meeting.
Livestreaming (Watch the meeting via livestreaming on You Tube)	
https://www.youtube.com/user/SelwynTownship	


**Additional information:** relating to the proposed amendment is available on the Township Website <a href="www.selwyntownship.ca/MinorVarianceApplications">www.selwyntownship.ca/MinorVarianceApplications</a> (refer to **A-13-25**) or by contacting Per Lundberg at 705-292-9507 ext. 220, or <a href="maintainling@selwyntownship.ca">planning@selwyntownship.ca</a>. A copy of the report and other relevant information will be posted on the Township's website the week of the Public Hearing.

If a specified person or public body does not make oral submissions at the public hearing or make written submissions to the Committee of Adjustment of the Township of Selwyn before the variance is granted, the specified person or public body may not be entitled to appeal the decision of the Committee of Adjustment of the Township of Selwyn to the Ontario Land Tribunal.


**Notification of Decision:** If you wish to be notified of the decision of the Committee of Adjustment of the Township of Selwyn on the proposed minor variance(s), you must make written request to the Secretary-Treasurer of the Committee of Adjustment of the

Township of Selwyn by mail, fax, email or drop box (see details under written submissions).

**Other Applications** The subject lands are not subject to any other applications under the *Planning Act*.

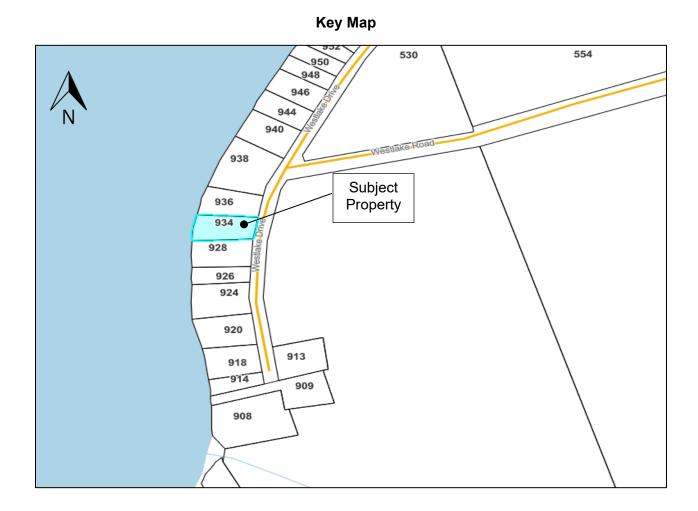

Per Lundberg, Secretary-Treasurer, Committee of Adjustment **Dated** at the Township of Selwyn, Monday, July 28, 2025.

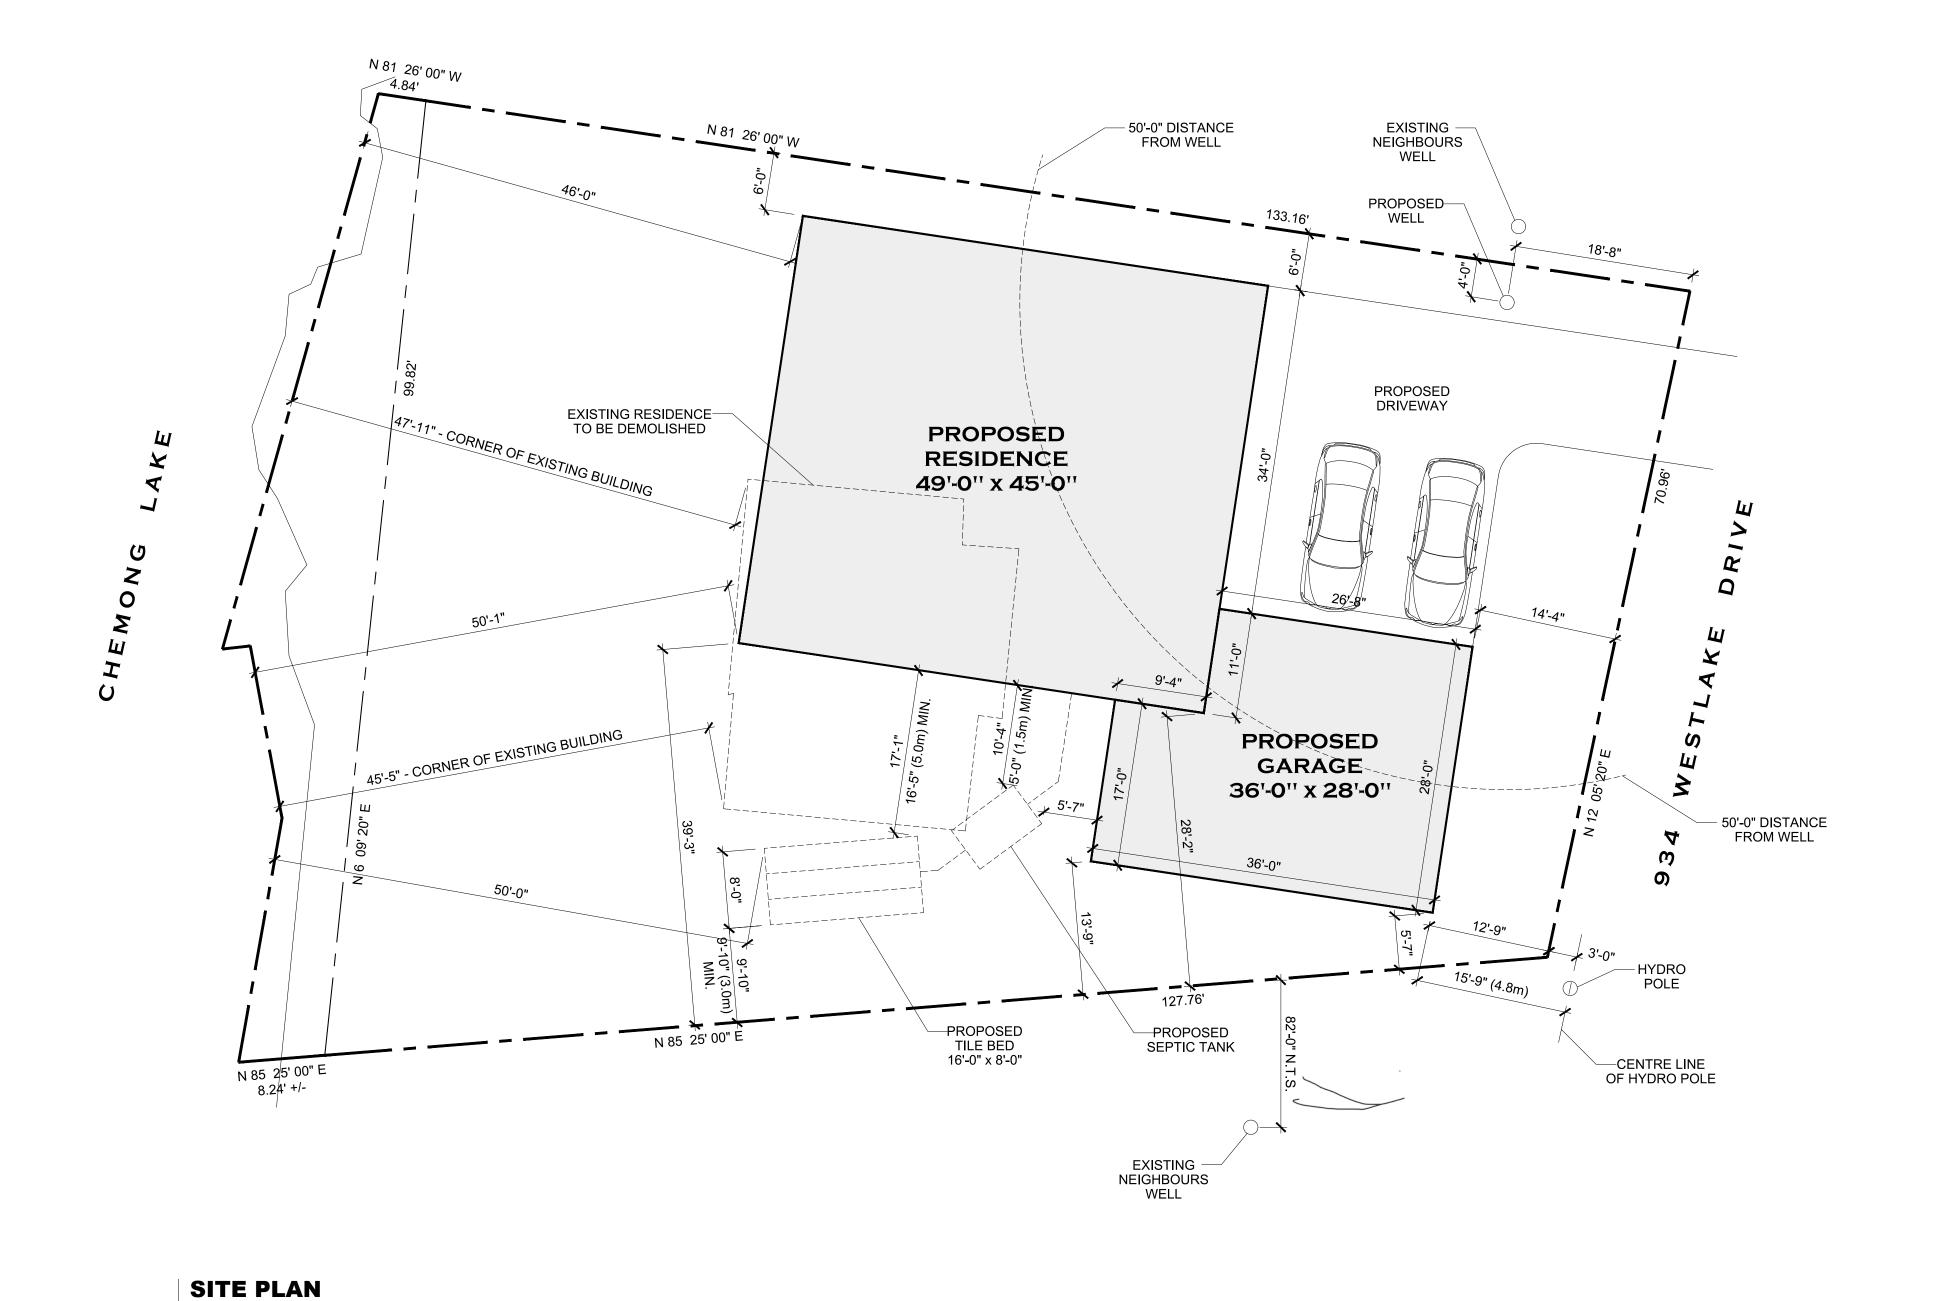

SCALE: 1" = 10'-0"

SURVEY INFORMATION

THIS SITE PLAN IS FOR ILLUSTRATIVE PURPOSES ONLY. OWNER & CONTRACTOR TO CONFIRM ALL DIMENSIONS. IF ANY ERRORS ARE NOTICED, PLEASE CONTACT KINGDON TIMBER MART AS SOON AS

REFER TO ORIGINAL SURVEY FOR ALL LOT DIMEN-SIONS, PROPERTY LINE BEARINGS, BUILDING LOCATION AND ALL OTHER PERTINENT INFORMATION.

LOT COVERAGE DATA

11,943.50 sq. ft.

PROPERTY AREA

PROPOSED RESIDENCE AREA 2,205 sq. ft. PROPOSED GARAGE AREA
TOTAL 906 sq. ft. 3,1 1 1 sq. ft.

18.46 % 7.59 % 26.05 % PROPOSED RESIDENCE LOT COVERAGE PROPOSED GARAGE LOT COVERAGE TOTAL



date rev. description REVISION RECORD



design & drafting

Lakefield Store
1873 8th Line

Lakefield, Ontario, KOL 2H0
ph (705) 652-3361 fax (705) 652-8188 Peterborough Store 309 Lansdowne Street East Peterborough, Ontario, K9L 2A3 ph (705) 749-1144 fax (705) 749-1388

Proposed Residence for Mr. I. Millar

934 Westlake Drive Township of Selwyn, Ontario

drawing no.

drawing title Site Plan

scale 1" = 10'-0" date July 24/25 job no. 24-03

reviewed by TW