


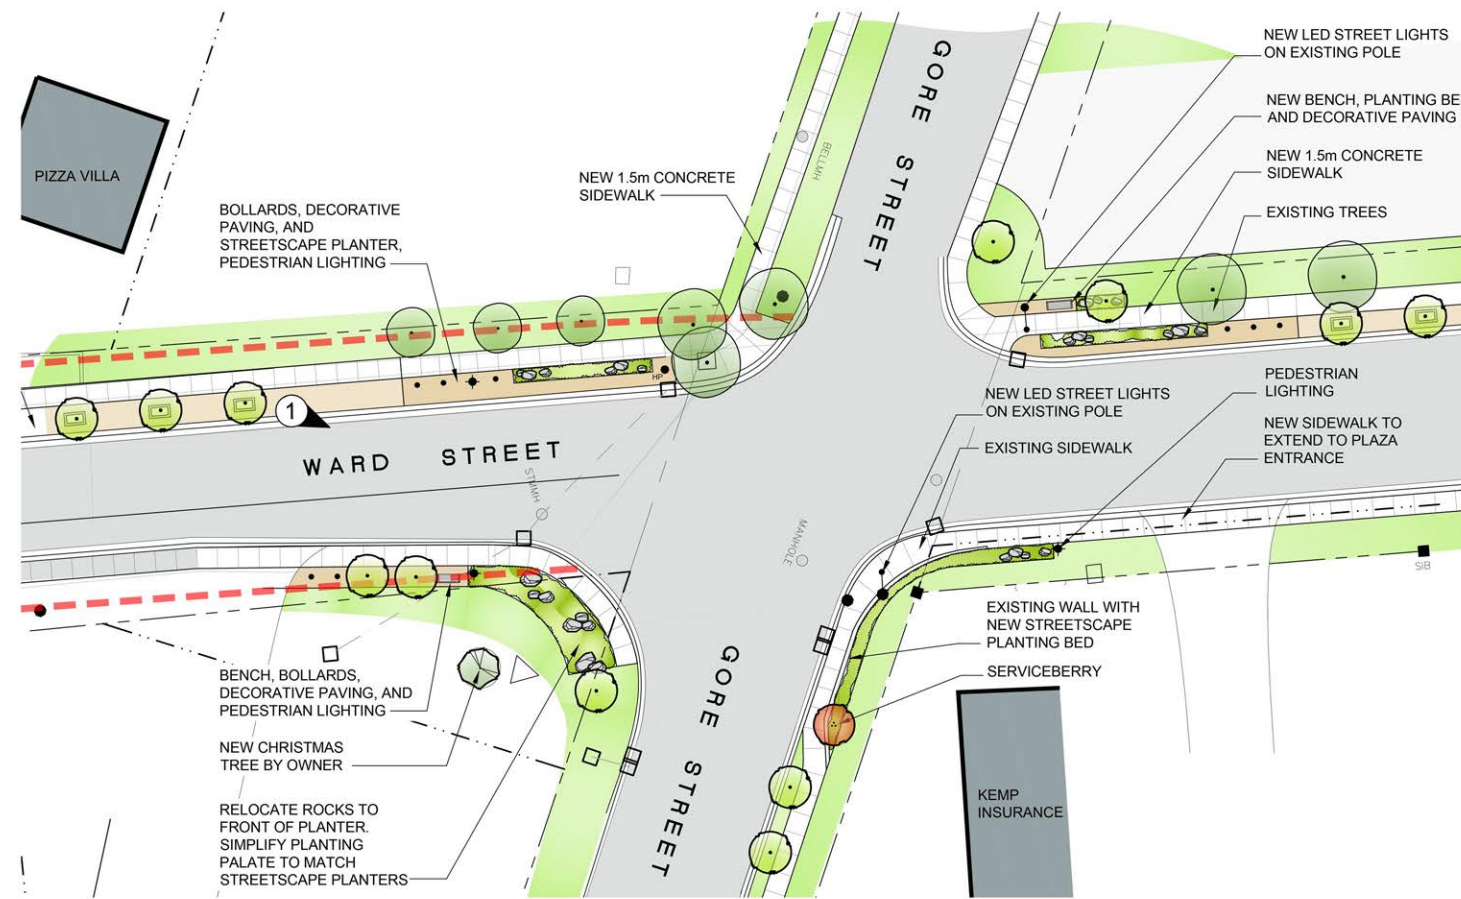

- LEGEND**
- BUILDING
 - ASPHALT PAVING
 - BOULEVARD PAVING
 - CONCRETE PAVING
 - IMPRESSED ASPHALT CROSSWALK
 - DECORATIVE PAVING
 - SOD
 - EXISTING DECIDUOUS TREE TO REMAIN
 - PROPOSED DECIDUOUS TREE
 - PROPOSED ORNAMENTAL TREE/LARGE SHRUB
 - EXISTING VEGETATION
 - PROPOSED PLANTING
 - BENCH
 - BOLLARD
 - WEATHERED GRANITE BOULDERS
 - PEDESTRIAN SCALE DECORATIVE LIGHTS
 - EXTENT OF POSSIBLE ROAD WIDENING FROM SIDEWALK TO SIDEWALK
 - TRAFFIC LIGHTS
 - SKETCH NUMBER AND VIEW
 - NEW LED STREET LIGHT ON EXISTING POLE


1

1



Selwyn Community Improvements

Bridgenorth - Ward and Gore Intersection

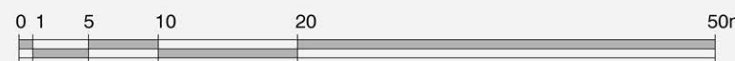

BA
 BASTERFIELD & ASSOCIATES
 LANDSCAPE ARCHITECTS

416 Chambers Street
 Peterborough, Ontario
 K9H 3V1 Canada
 Tel. 705.745.3623
 Fax. 705.745.3962
 www.basterfield.ca

February 13, 2015
 Amended August 25, 2015
 JOB No: 14-17
 Scale: 1:250