


- LEGEND**
- BUILDING
  - ASPHALT PAVING
  - BOULEVARD PAVING
  - CONCRETE PAVING
  - IMPRESSED ASPHALT CROSSWALK
  - DECORATIVE PAVING
  - SOD
  - EXISTING DECIDUOUS TREE TO REMAIN
  - PROPOSED DECIDUOUS TREE
  - PROPOSED ORNAMENTAL TREE/LARGE SHRUB
  - EXISTING VEGETATION
  - PROPOSED PLANTING
  - BENCH
  - BOLLARD
  - WEATHERED GRANITE BOULDERS
  - PEDESTRIAN SCALE DECORATIVE LIGHTS
  - EXTENT OF POSSIBLE ROAD WIDENING FROM SIDEWALK TO SIDEWALK
  - TRAFFIC LIGHTS
  - SKETCH NUMBER AND VIEW
  - NEW LED STREET LIGHT ON EXISTING POLE

1

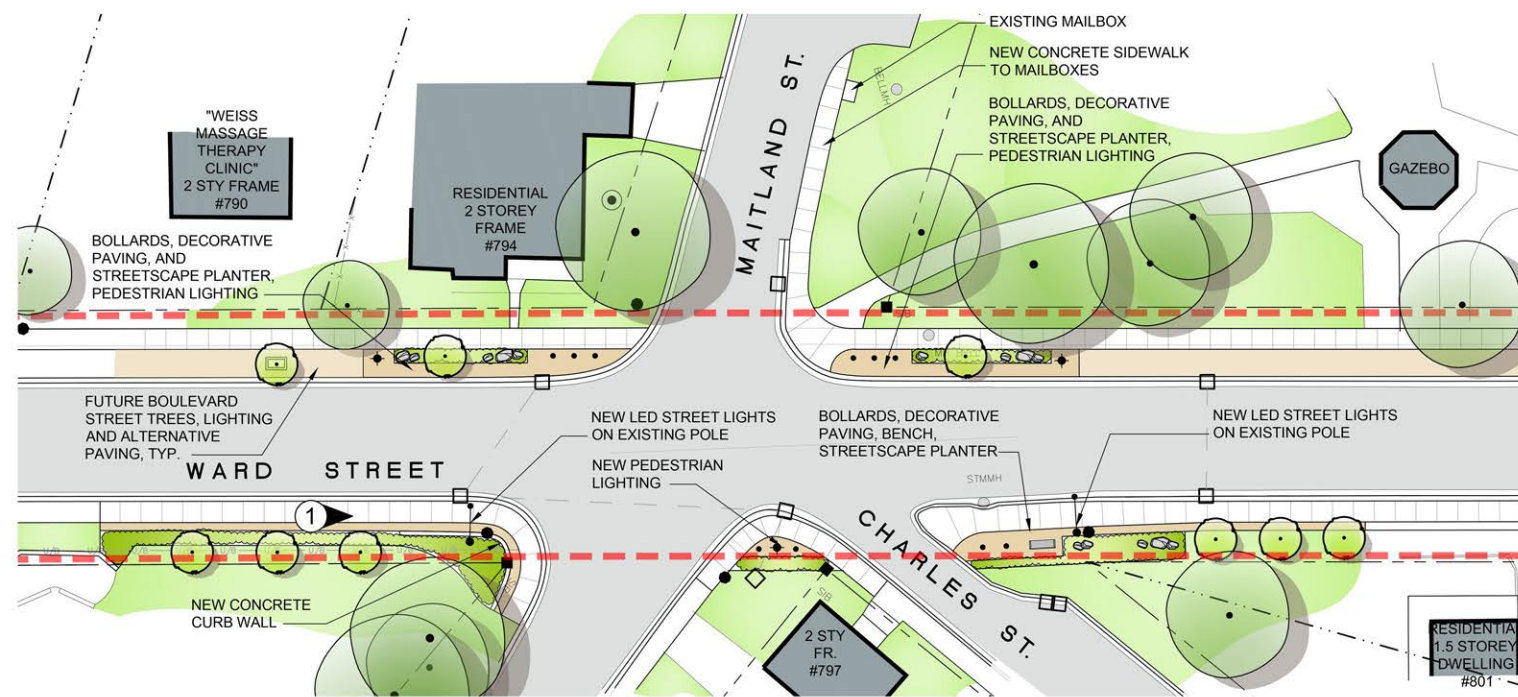

# Selwyn Community Improvements

Bridgenorth - Ward and Maitland Intersection



**BA**  
 BASTERFIELD & ASSOCIATES  
 LANDSCAPE ARCHITECTS  
 416 Chambers Street  
 Peterborough, Ontario  
 K9H 3V1 Canada  
 Tel. 705.745.3623  
 Fax. 705.745.3962  
 www.basterfield.ca

February 13, 2015  
 JOB No: 14-17  
 Scale: 1:250