










 

 

 




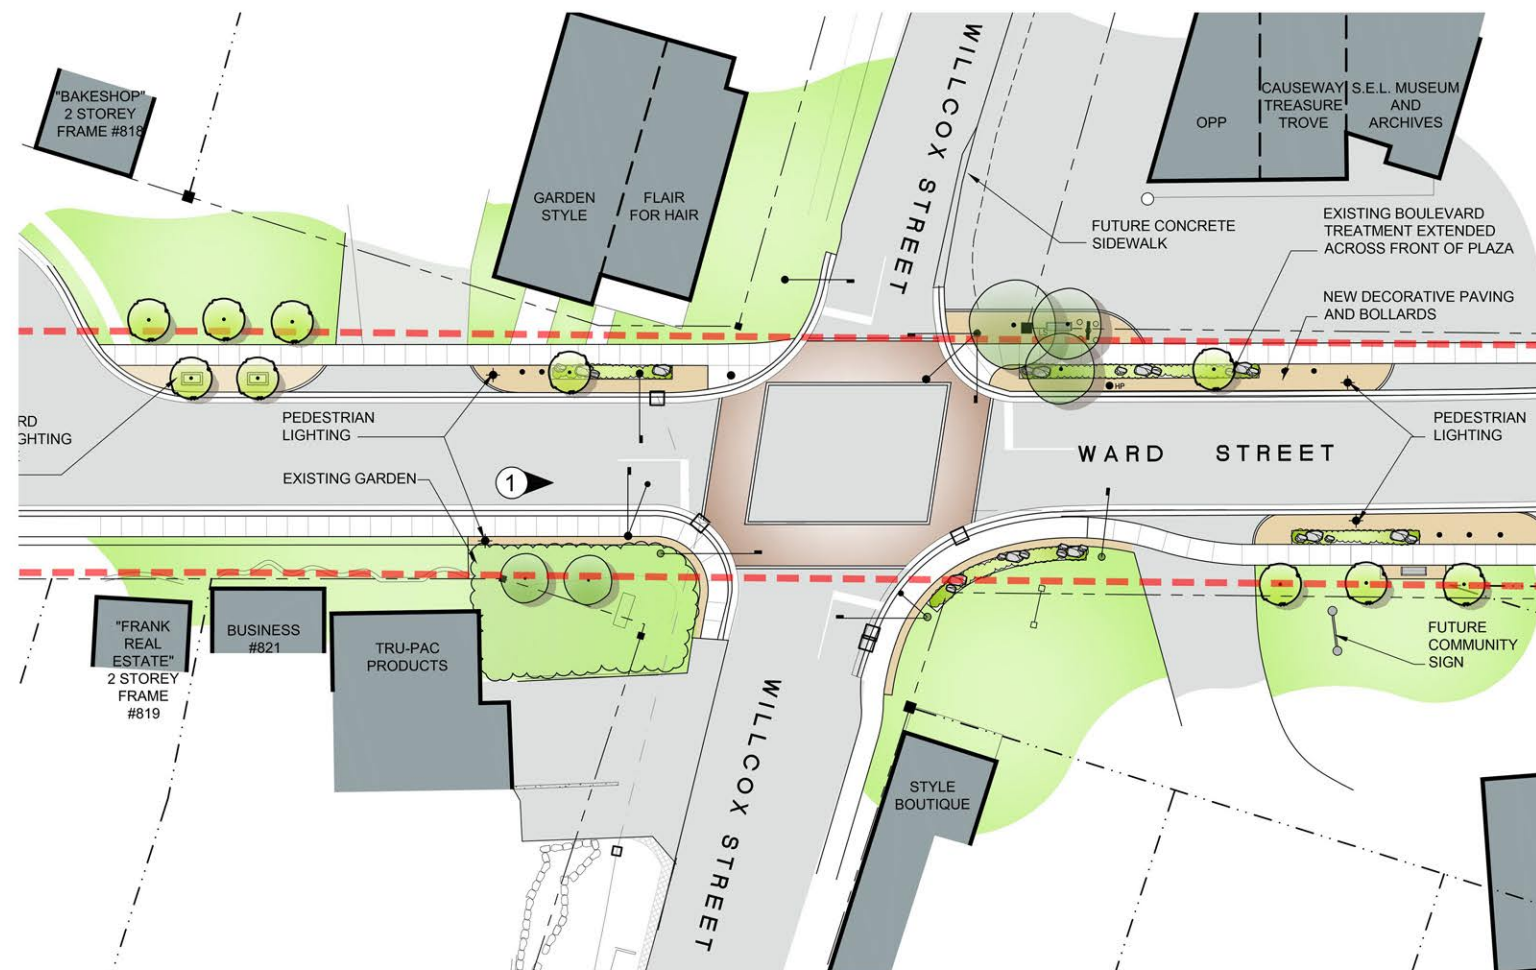




LEGEND

-  BUILDING
-  ASPHALT PAVING
-  BOULEVARD PAVING
-  CONCRETE PAVING
-  IMPRESSED ASPHALT CROSSWALK
-  DECORATIVE PAVING
-  SOD
-  EXISTING DECIDUOUS TREE TO REMAIN
-  PROPOSED DECIDUOUS TREE
-  PROPOSED ORNAMENTAL TREE/LARGE SHRUB
-  EXISTING VEGETATION
-  PROPOSED PLANTING
-  BENCH
-  BOLLARD
-  WEATHERED GRANITE BOULDERS
-  PEDESTRIAN SCALE DECORATIVE LIGHTS
-  EXTENT OF POSSIBLE ROAD WIDENING FROM SIDEWALK TO SIDEWALK
-  TRAFFIC LIGHTS
-  SKETCH NUMBER AND VIEW
-  NEW LED STREET LIGHT ON EXISTING POLE

1



Selwyn Community Improvements

Bridgenorth - Ward and Wilcox Intersection



BA
 BASTERFIELD & ASSOCIATES
 LANDSCAPE ARCHITECTS
 416 Chambers Street
 Peterborough, Ontario
 K9H 3V1 Canada
 Tel. 705.745.3623
 Fax. 705.745.3962
 www.basterfield.ca

February 13, 2015
 JOB No: 14-17
 Scale: 1:250