


LEGEND


- BUILDING
- ASPHALT PAVING
- GRAVEL SURFACE
- CONCRETE PAVING
- DECORATIVE PAVING
- SOD
- EXISTING DECIDUOUS TREE TO REMAIN
- PROPOSED DECIDUOUS TREE
- PROPOSED ORNAMENTAL TREE/LARGE SHRUB
- EXISTING VEGETATION
- PROPOSED PLANTING
- BENCH
- BOLLARD
- EXISTING SIGN
- PEDESTRIAN SCALE DECORATIVE LIGHTS
- COBBLES AND BOULDERS
- WAYFINDING LIGHT POLE
- GUARD RAIL
- EXISTING TRAFFIC LIGHTS
- SKETCH NUMBER AND VIEW

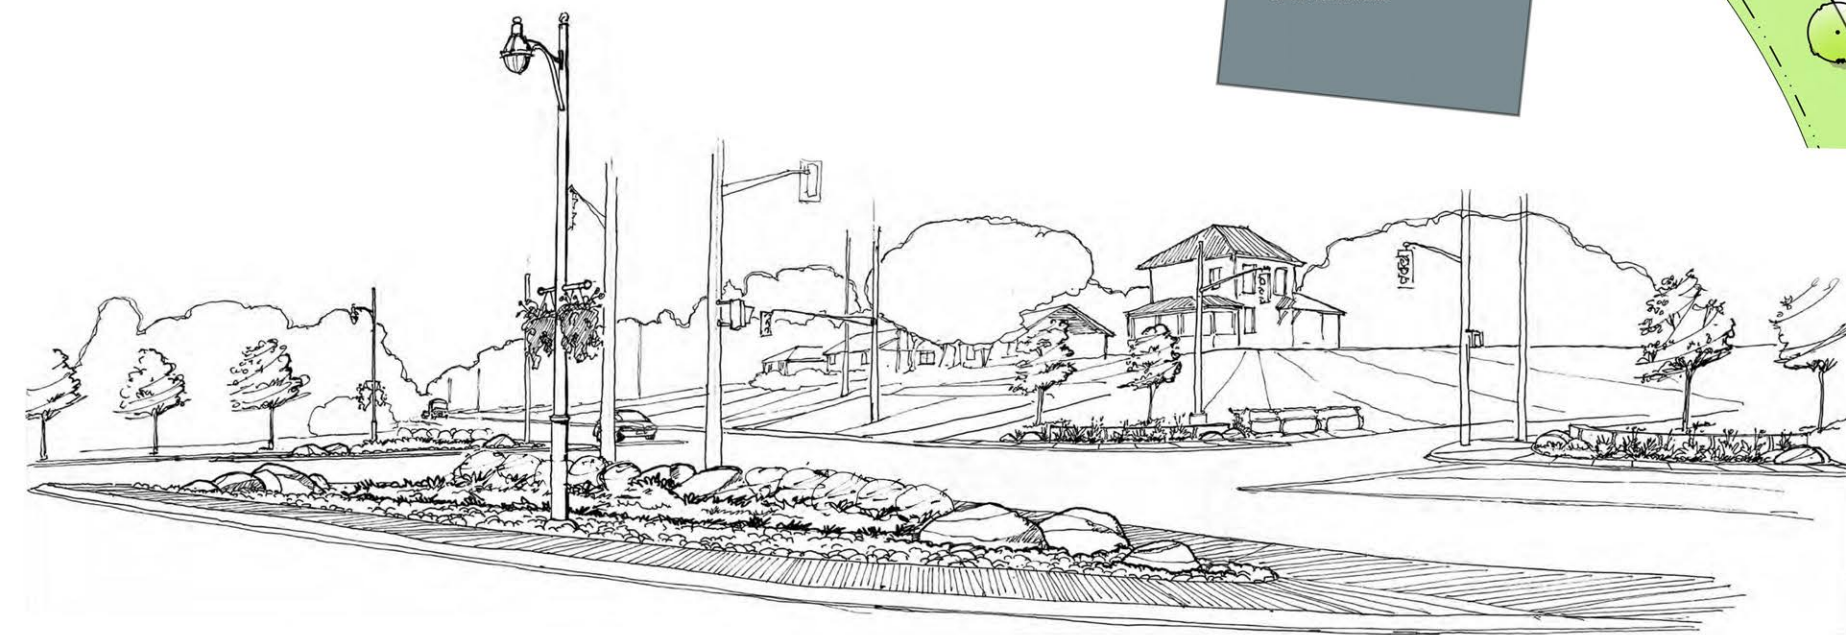

1

Selwyn Community Improvements

Bridgenorth - Ward Street at Bridge Street

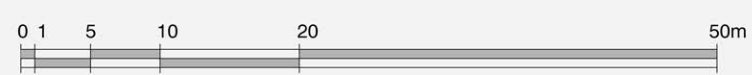

BA
 BASTERFIELD & ASSOCIATES
 LANDSCAPE ARCHITECTS

416 Chambers Street
 Peterborough, Ontario
 K9H 3V1 Canada
 Tel. 705.745.3623
 Fax. 705.745.3962
 www.basterfield.ca

February 3, 2015
 Amended August 25, 2015
 JOB No: 14-17
 Scale: 1:250