



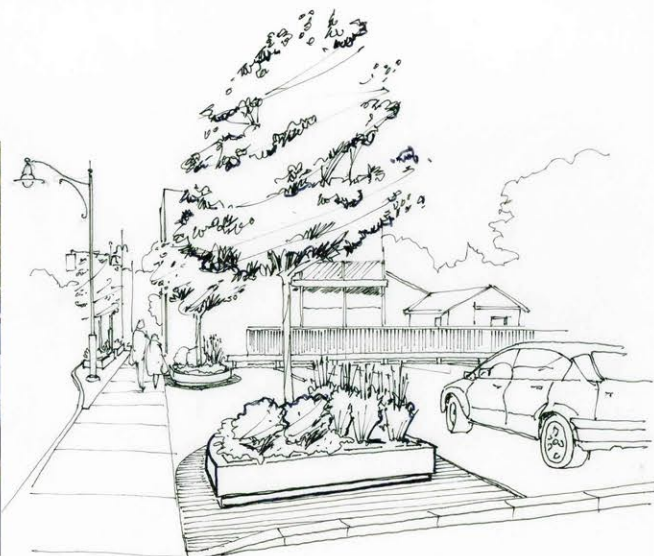

1

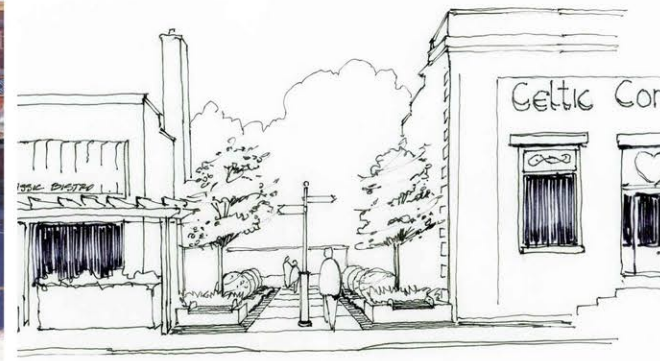


2



LEGEND

- BUILDING
- DECORATIVE PAVING
- SOD
- EXISTING TREE TO BE REMOVED
- EXISTING DECIDUOUS TREE TO REMAIN
- EXISTING CONIFEROUS TREE
- PROPOSED DECIDUOUS TREE
- PROPOSED ORNAMENTAL TREE/LARGE SHRUB
- PROPOSED PLANTING
- SKETCH NUMBER AND VIEW
- PEDESTRIAN SCALE DECORATIVE LIGHTS
- WAYFINDING SIGN POLE
- BIKE RACKS

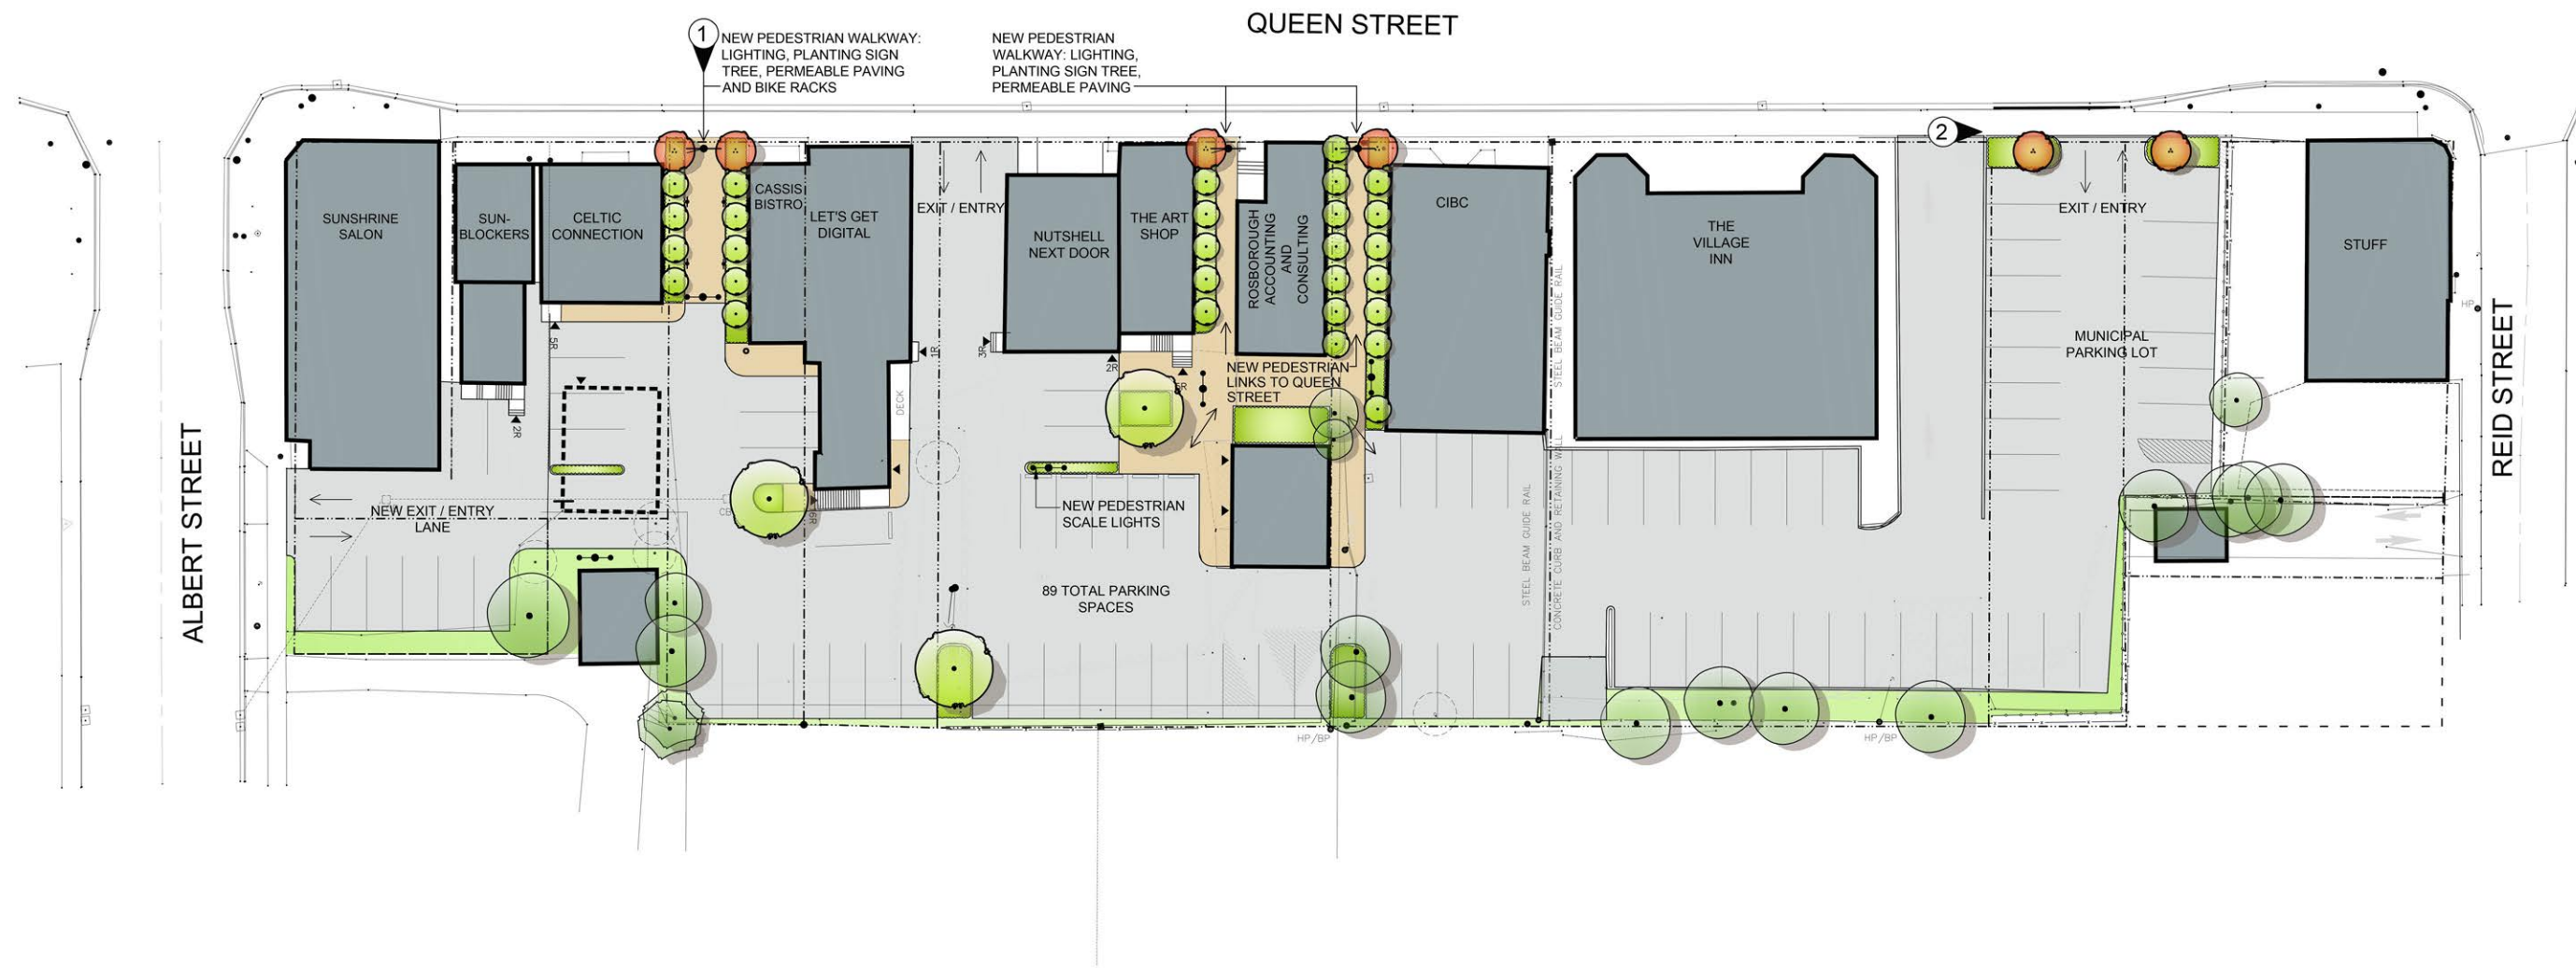

# Selwyn Community Improvements

## Lakefield Downtown Core - Queen Street Back Lot Parking



**BA**  
 BASTERFIELD & ASSOCIATES  
 LANDSCAPE ARCHITECTS  
 416 Chambers Street  
 Peterborough, Ontario  
 K9H 3V1 Canada  
 Tel. 705.745.3623  
 Fax. 705.745.3962  
 www.basterfield.ca

February 13, 2015  
 Amended August 25, 2015  
 JOB No: 14-17  
 Scale: 1:250