




1





LEGEND

- BUILDING
- CONCRETE SIDEWALK
- SOD
- EXISTING DECIDUOUS TREE TO REMAIN
- PROPOSED DECIDUOUS TREE
- CURBED BIOSWALE PLANTING TREATMENT
- PEDESTRIAN SCALE DECORATIVE LIGHTS
- DECORATIVE PAVING AND SEAT WALL
- EXISTING HYDRO POLE
- SKETCH NUMBER AND VIEW

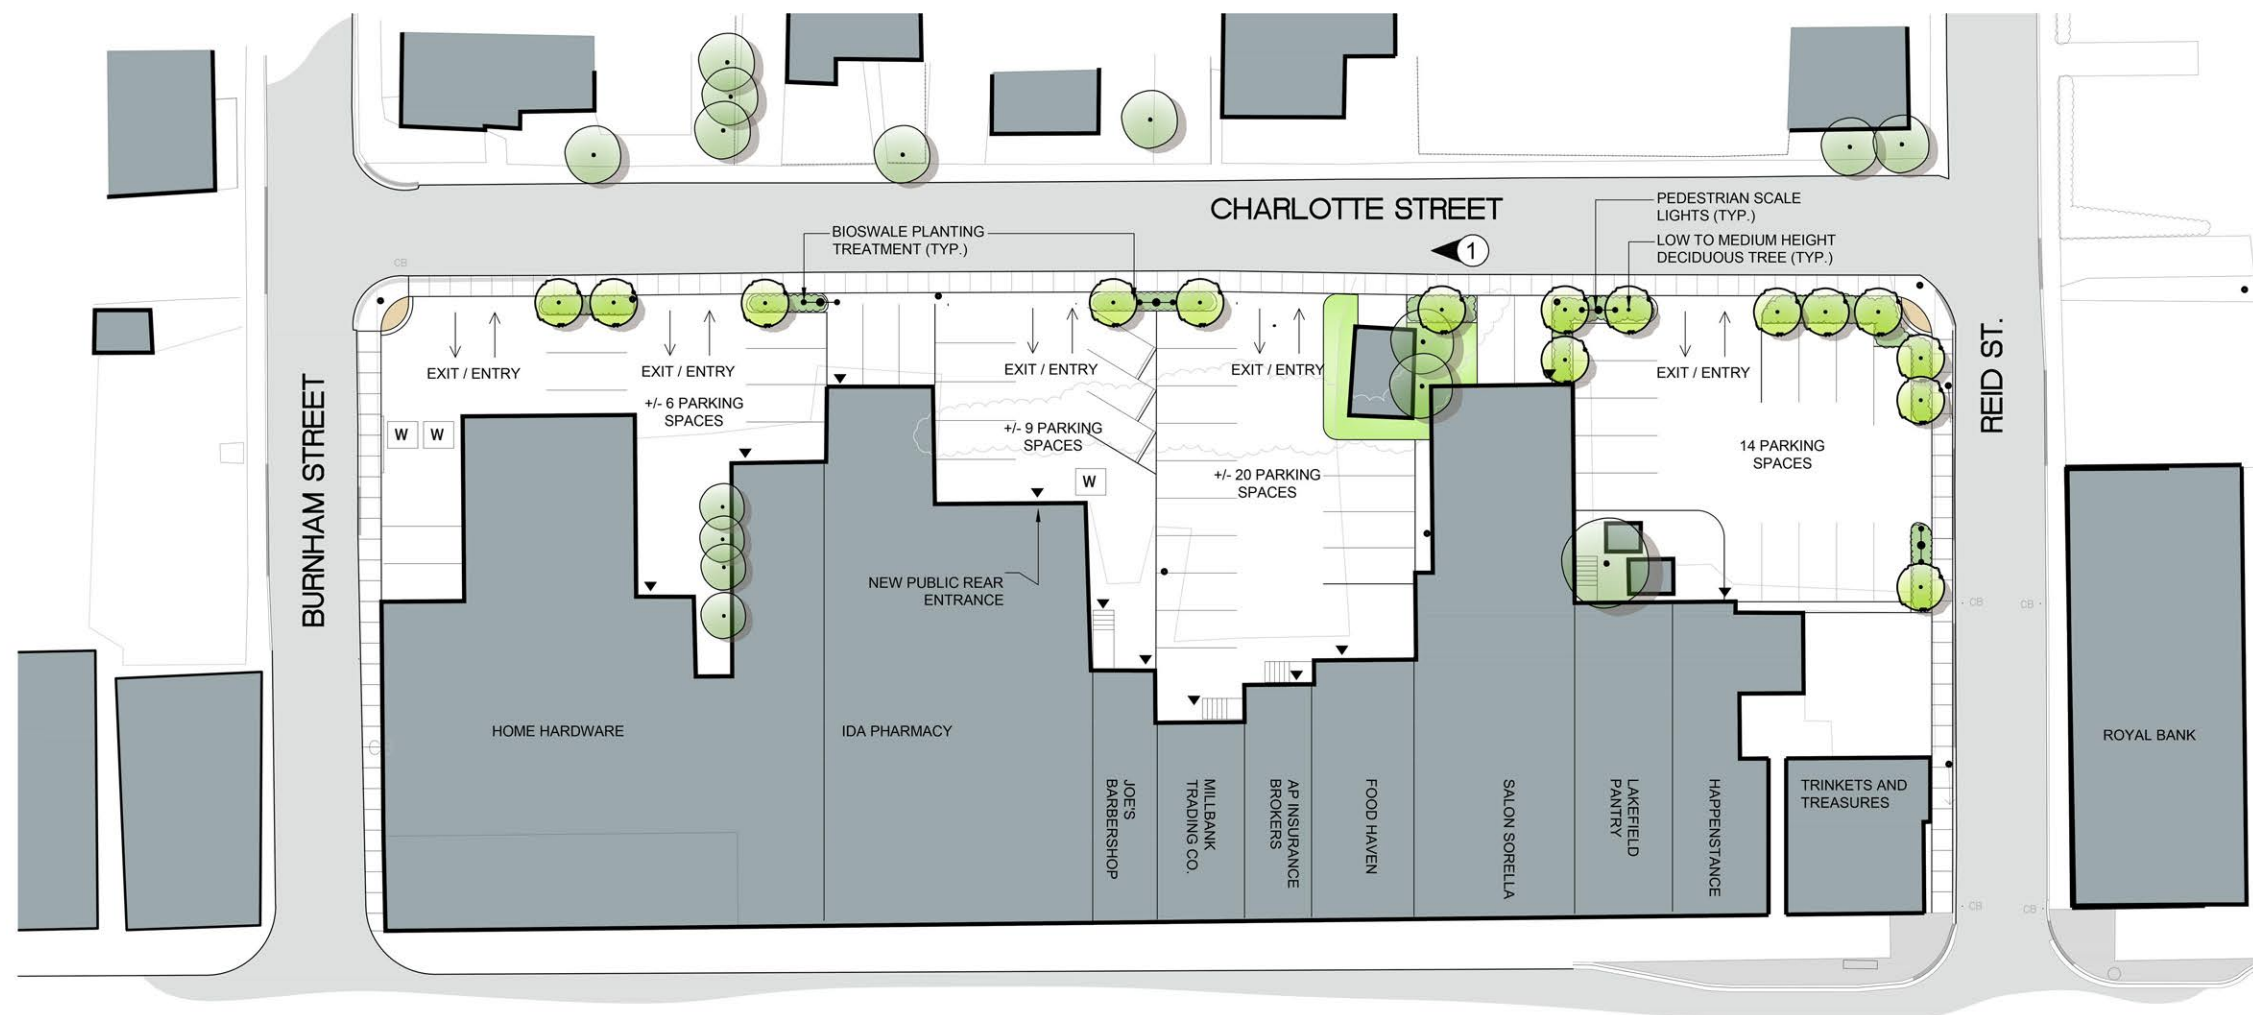

Selwyn Community Improvements

Lakefield Downtown Core - Back Lot and Charlotte Street Boulevard

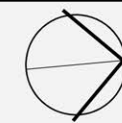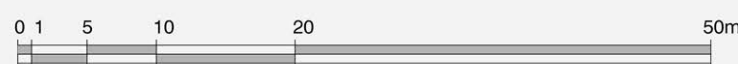

BA
 BASTERFIELD & ASSOCIATES
 LANDSCAPE ARCHITECTS
 416 Chambers Street
 Peterborough, Ontario
 K9H 3V1 Canada
 Tel. 705.745.3623
 Fax. 705.745.3962
 www.basterfield.ca

February 13, 2015
 Amended August 25, 2015
 JOB No: 14-17
 Scale: 1:250