


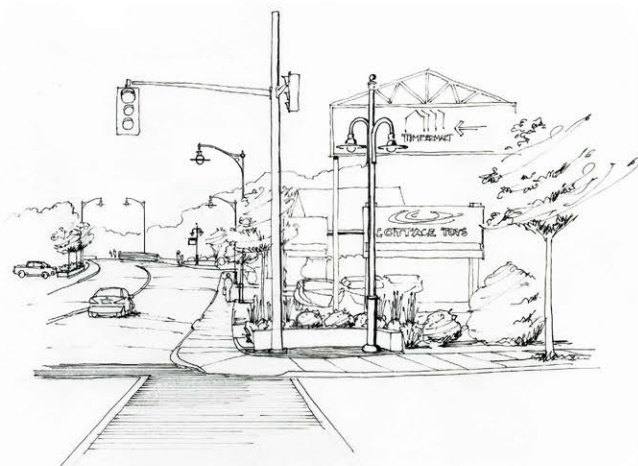


1



2




- LEGEND**
- BUILDING
 - CONCRETE SIDEWALK
 - IMPRESSED ASPHALT CROSSWALK
 - DECORATIVE PAVING
 - SOD
 - EXISTING DECIDUOUS TREE TO REMAIN
 - PROPOSED DECIDUOUS TREE
 - PROPOSED ORNAMENTAL TREE/LARGE SHRUB
 - EXISTING VEGETATION
 - CURBED PLANTING BED
 - DECORATIVE PAVING AND SEAT WALL
 - PEDESTRIAN SCALE DECORATIVE LIGHTS
 - TRAFFIC SIGNAL POLE
 - BENCH
 - EXISTING DRIVEWAY ENTRANCE AND CURB
 - EXISTING HYDRO POLE
 - SKETCH NUMBER AND VIEW

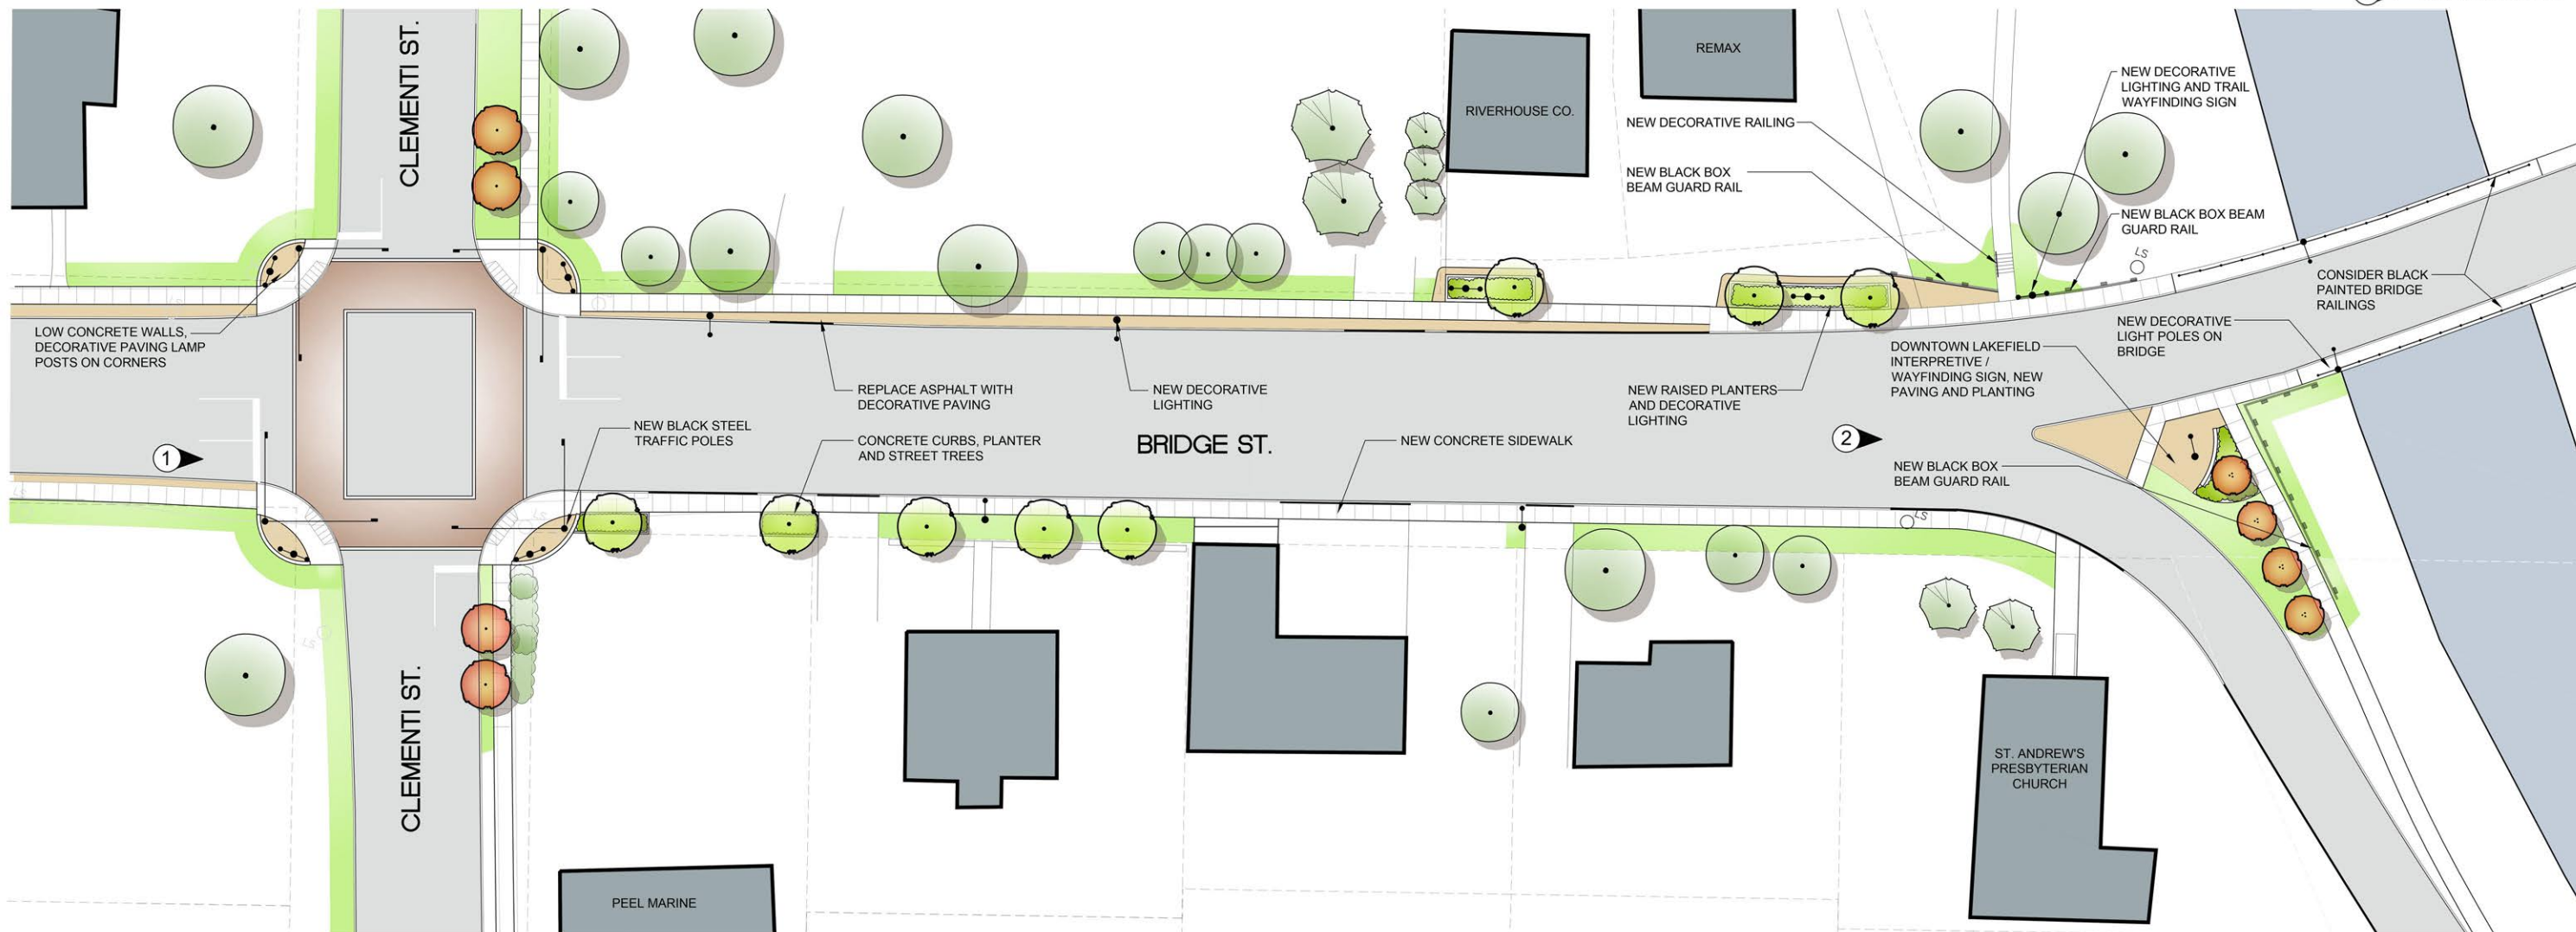

Selwyn Community Improvements

Lakefield South Shoulder Area - Clementi and Bridge Streetscape

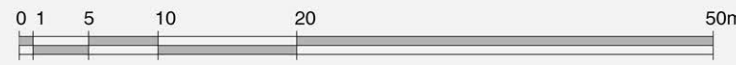

BA
 BASTERFIELD & ASSOCIATES
 LANDSCAPE ARCHITECTS

416 Chambers Street
 Peterborough, Ontario
 K9H 3V1 Canada
 Tel. 705.745.3623
 Fax. 705.745.3962
 www.basterfield.ca

February 13, 2015
 Amended August 25, 2015
 JOB No: 14-17
 Scale: 1:250