



**Mailing Address**  
PO Box 270 Bridgenorth  
Ontario K0L 1H0

**Tel:** 705 292 9507  
**Fax:** 705 292 8964

[www.selwyntownship.ca](http://www.selwyntownship.ca)

## **Committee of Adjustment**

### **Notice of Public Hearing**

**Take Notice** that the Committee of Adjustment for the Township of Selwyn is holding a public hearing, to consider an application for a Minor Variance under Section 45 of the *Planning Act, R.S.O. 190, c.P13*, as amended.

**Hearing Date:** Tuesday, June 23, 2026  
**Hearing Time:** 12:45 p.m.  
**Hearing Location:** Electronic (virtual) Hearing – See below for details  
or  
Council Chambers (lower level), 1310 Centre Line, Selwyn

**File No.:** A-10-26  
**Applicant/Owner:** Oliver Leece  
**Agent:** Holly Richards-Conley (Black Point Construction Services)  
**Property Location:** 1676 Greenwood Lane West. – Smith

The application seeks relief from the provisions of Zoning By-law No. 2009-021, as amended, to permit a 87.79 m<sup>2</sup> (944.97 ft<sup>2</sup>) open deck, as follows:

1. With reference to Section 3.15 – High Water Mark Setback Provisions – to reduce the minimum highwater setback from 30 metres to ±5.22 metres to an open deck.

### **Options for Public Input to the Committee of Adjustment:**

**Written submissions** - may be submitted prior to the granting of the minor variance(s) to the attention of Per Lundberg, Planner, Township of Selwyn:

- **Email** - No later than 11:00 a.m. on the date of the Public Hearing:  
[planning@selwyntownship.ca](mailto:planning@selwyntownship.ca)
- **Drop Box (Municipal Office Adjacent to the Front Door)** - No Later than 11:00 a.m. on the date of the Public Hearing
- **Mail** (note - allow for sufficient delivery prior to the Public Hearing):  
Township of Selwyn, PO Box 270, Bridgenorth, ON K0L 1H0
- **Fax** - No Later than 11:00 a.m. on the date of the Public Hearing: 705-292-8964

## How to Participate in the Public Hearing

In-Person (Council Chamber)	Virtual (Zoom)
<p>Any person wishing to make an oral submission may attend the public hearing (no need to register as a delegation).</p> <p><b>There is limited space in the Council Chambers. For those that only wish to watch the meeting we encourage you to watch through our Livestreaming.</b> Link to Livestreaming is noted below.</p>	<p>Any person wishing to make an oral submission may attend the public meeting virtually. Contact the Clerk by email at <a href="mailto:achittick@selwyntownship.ca">achittick@selwyntownship.ca</a> <b>no later than 4:00 p.m. on the day prior to the scheduled public hearing</b> to be provided with the zoom link. When emailing indicate if you are:</p> <ul style="list-style-type: none"> <li>- in favour of</li> <li>- opposed to</li> <li>- have questions</li> </ul> <p>It is the responsibility of those interested in attending virtually to have the technology in place to connect to the meeting.</p>
<p><b>Livestreaming (Watch the meeting via livestreaming on You Tube)</b></p>	
<p><a href="https://www.youtube.com/user/SelwynTownship">https://www.youtube.com/user/SelwynTownship</a></p>	


**Additional information:** relating to the proposed amendment is available on the Township Website, [Minor Variance](#) page (refer to **A-10-26**) or by contacting Per Lundberg at 705-292-9507 ext. 220, or [planning@selwyntownship.ca](mailto:planning@selwyntownship.ca). A copy of the report and other relevant information will be posted on the Township's website the week of the Public Hearing.

**If a specified person or public body** does not make oral submissions at the public hearing or make written submissions to the Committee of Adjustment of the Township of Selwyn before the variance is granted, the specified person or public body may not be entitled to appeal the decision of the Committee of Adjustment of the Township of Selwyn to the Ontario Land Tribunal.

**Notification of Decision:** If you wish to be notified of the decision of the Committee of Adjustment of the Township of Selwyn on the proposed minor variance(s), you must make written request to the Secretary-Treasurer of the Committee of Adjustment of the Township of Selwyn by mail, fax, email or drop box (see details under written submissions).

**Other Applications** The subject lands are not subject to any other applications under the *Planning Act*.

# Key Map

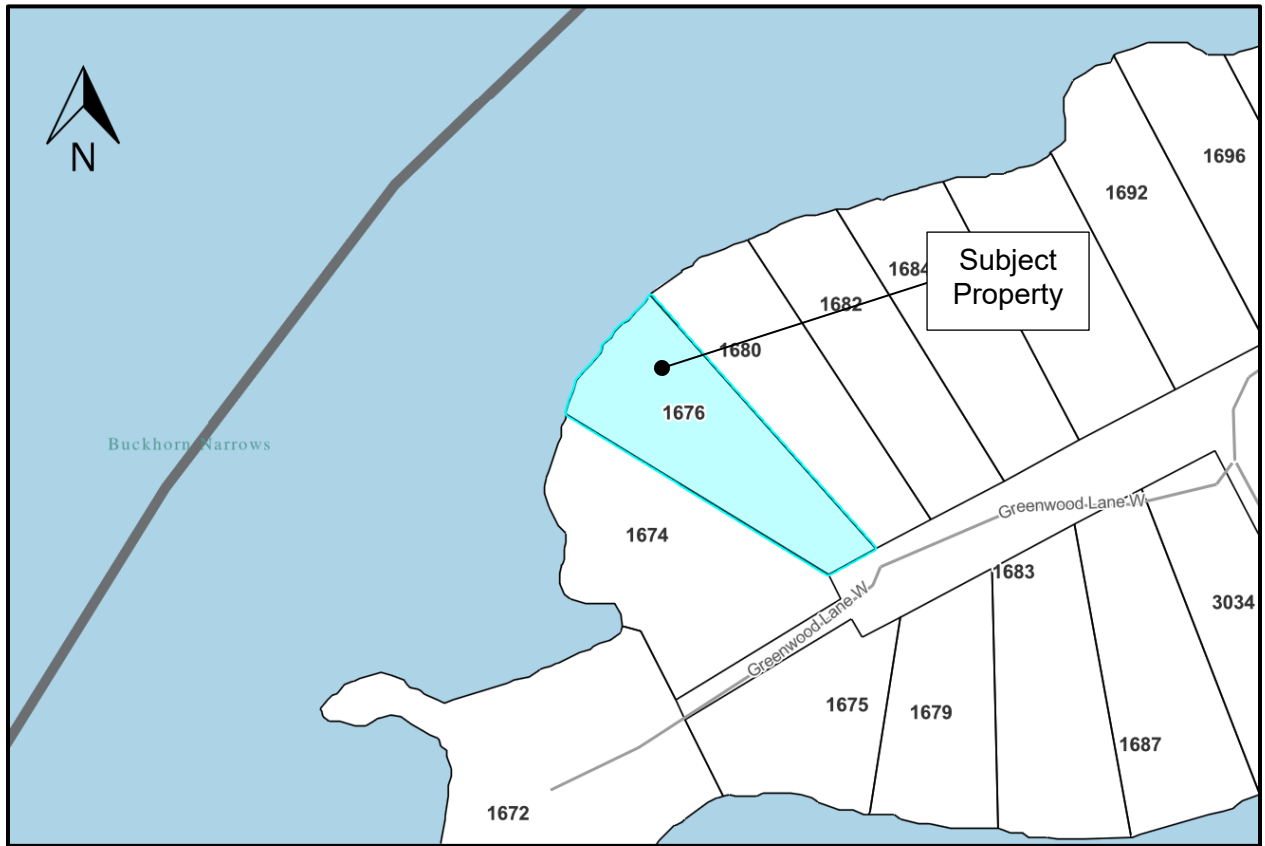

Per Lundberg, Secretary-Treasurer, Committee of Adjustment  
**Dated** at the Township of Selwyn, Wednesday, June 03, 2026.

**LEECE**

PROJECT # 07-26

1875 Greenwood Lane  
Salvagn, ON

Date

2026-05-14



Drawn by:

E. Batten  
Indiv. BCIN 125260  
Firm BCIN 204936

Checked by:


E. Batten  
Indiv. BCIN 125260  
Firm BCIN 204936

Revision Table			
Label	Date	Revised By	Description

Drawing Title

**SITE PLAN**

**A - 2**

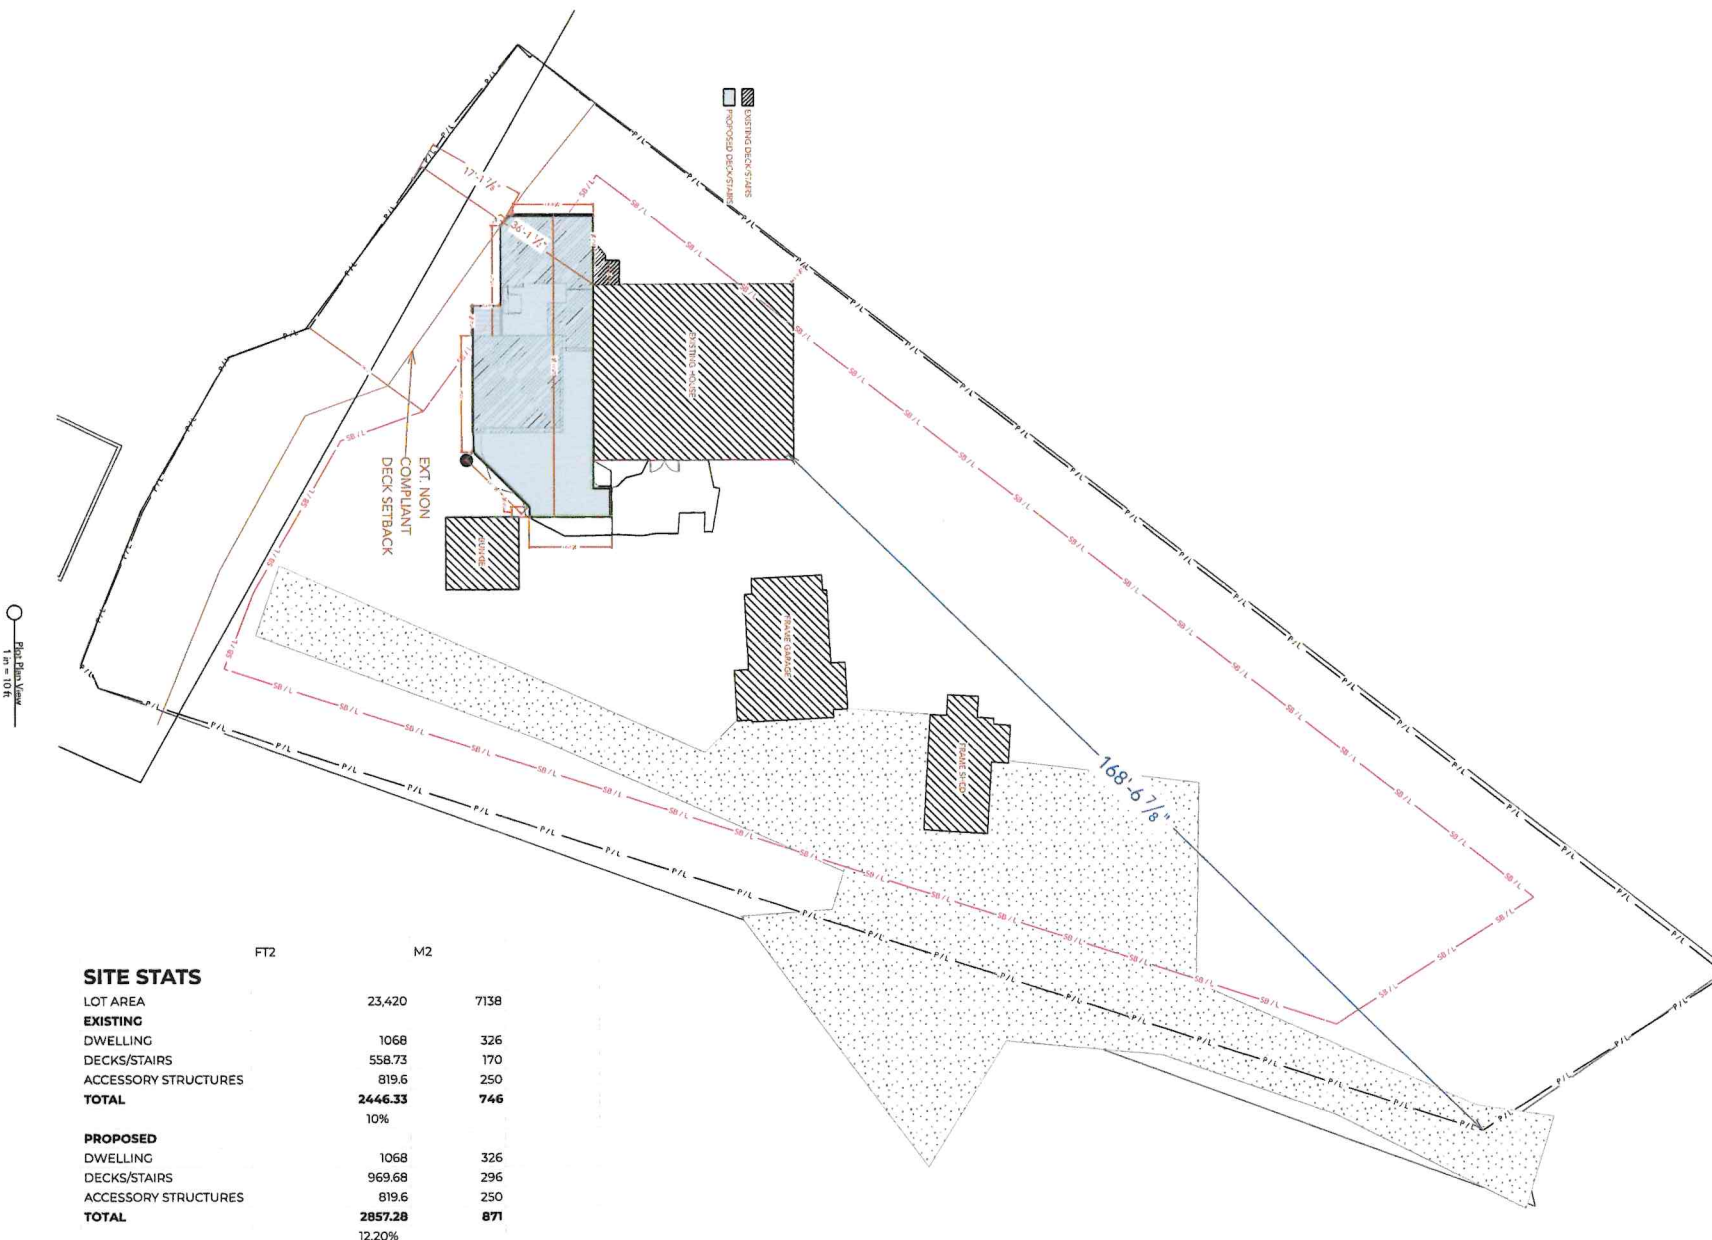

North Arrow  
1 in = 10 ft

**SITE STATS**

	FT2	M2
<b>LOT AREA</b>	23,420	7138
<b>EXISTING</b>		
DWELLING	1068	326
DECK/STAIRS	558.73	170
ACCESSORY STRUCTURES	819.6	250
<b>TOTAL</b>	<b>2446.33</b>	<b>746</b>
	10%	
<b>PROPOSED</b>		
DWELLING	1068	326
DECK/STAIRS	969.68	296
ACCESSORY STRUCTURES	819.6	250
<b>TOTAL</b>	<b>2857.28</b>	<b>871</b>
	12.20%	