



1  
L1

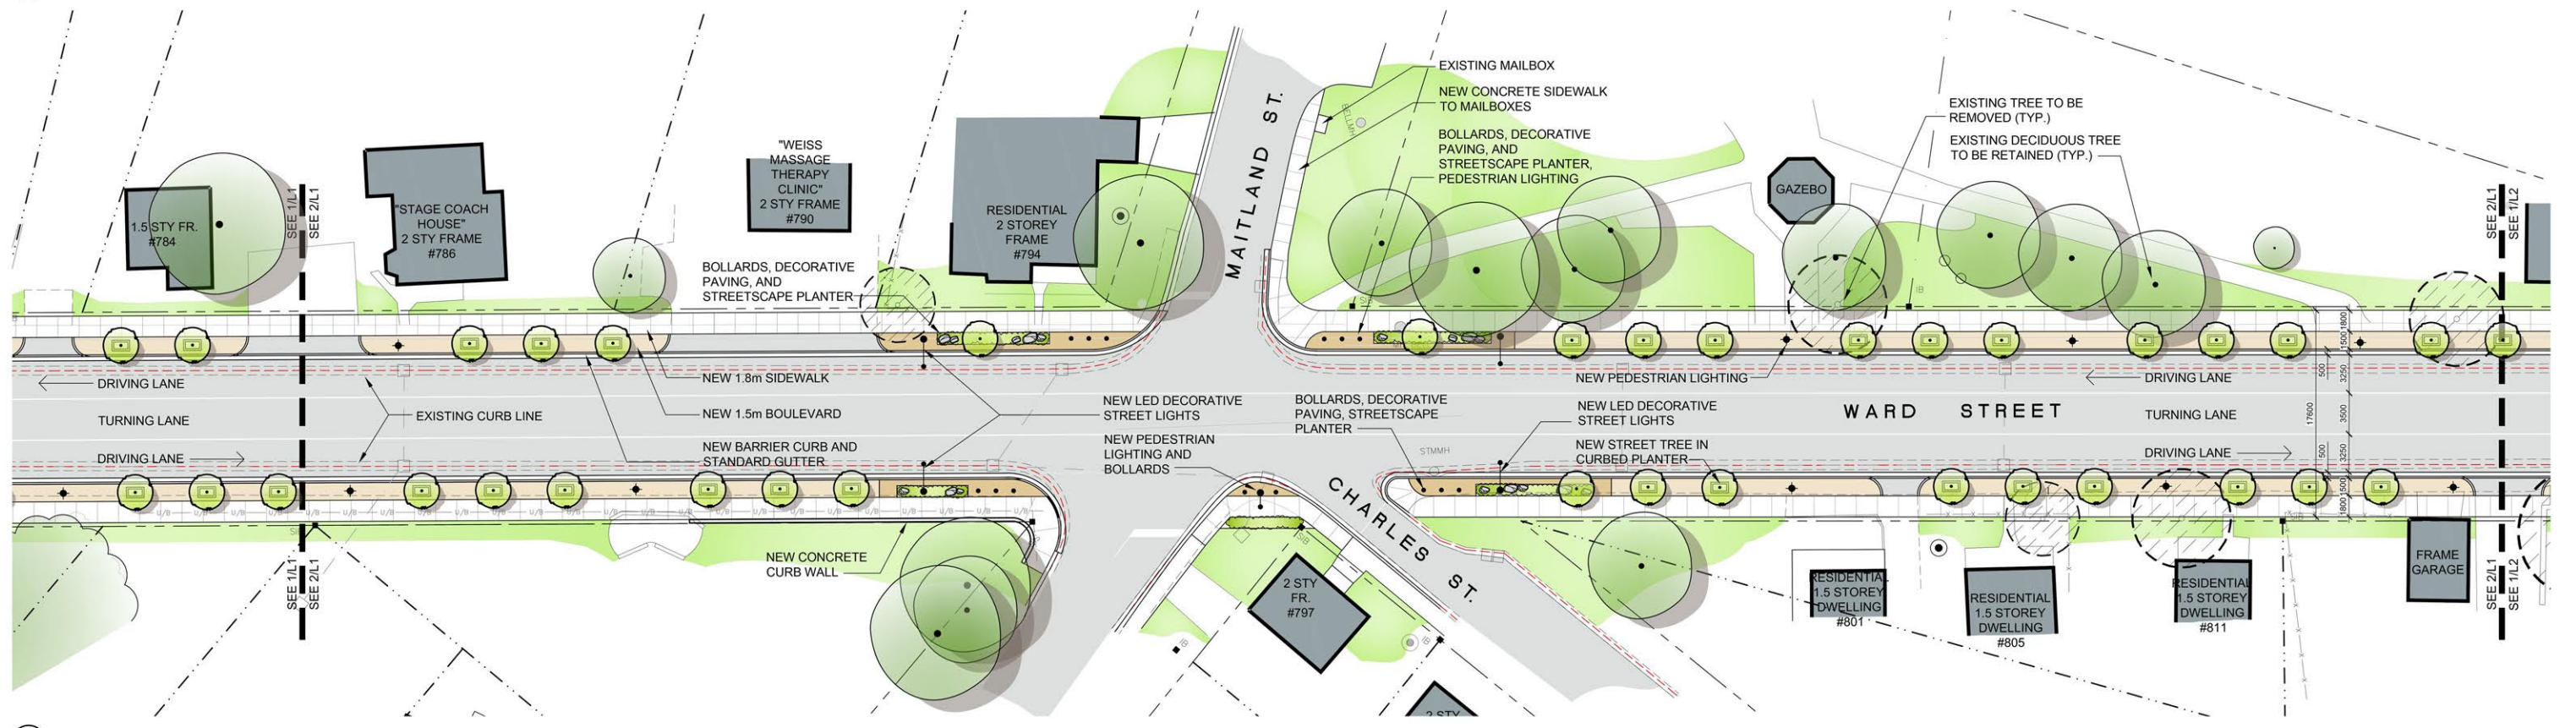

2  
L1

# Selwyn Community Improvements

## Bridgenorth - Ward Street - Possible Road Widening

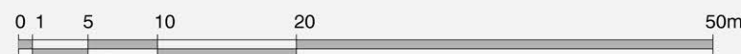

416 Chambers Street  
 Peterborough, Ontario  
 K9H 3V1 Canada  
 Tel. 705.745.3623  
 Fax. 705.745.3962  
 www.basterfield.ca

February 26, 2015  
 JOB No: 14-17  
 Scale: 1:250

L1