



①

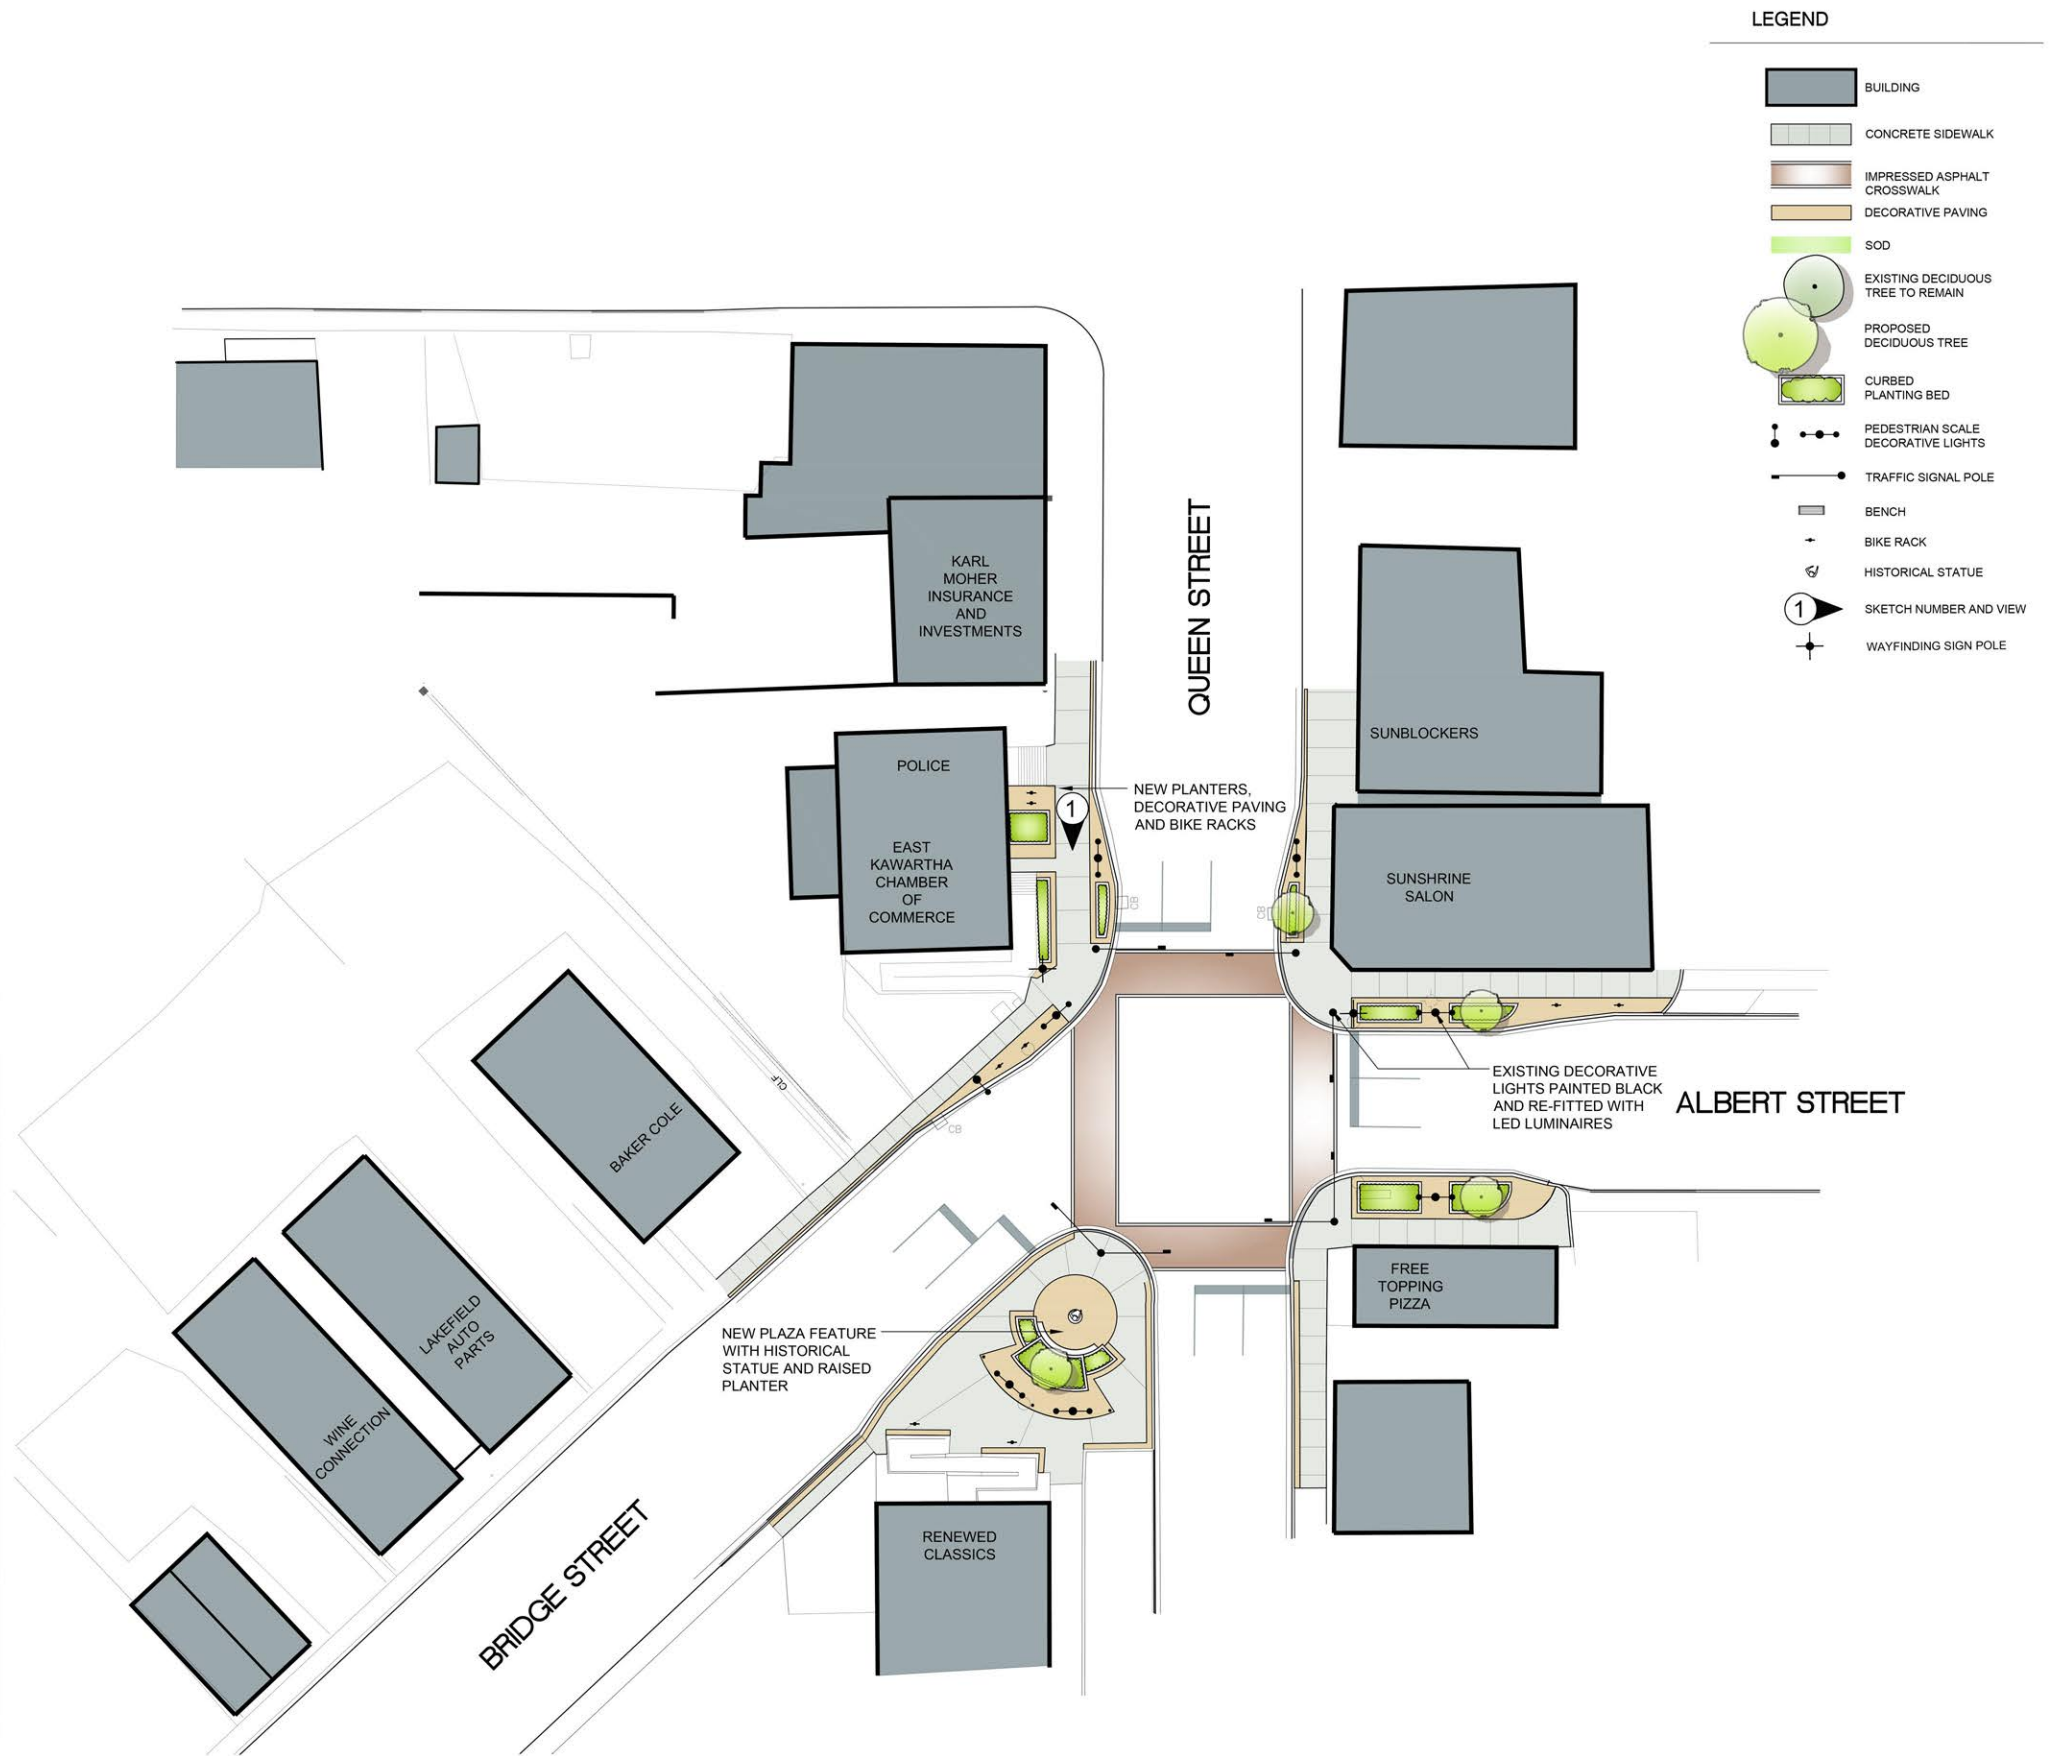

Selwyn Community Improvements

Lakefield Downtown Core - Queen and Albert Intersection

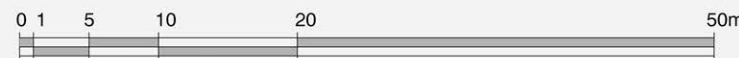

B&A
 BASTERFIELD & ASSOCIATES
 LANDSCAPE ARCHITECTS
 416 Chambers Street
 Peterborough, Ontario
 K9H 3V1 Canada
 Tel. 705.745.3623
 Fax. 705.745.3962
 www.basterfield.ca

February 13, 2015
 Amended August 25, 2015
 JOB No: 14-17
 Scale: 1:250