



1

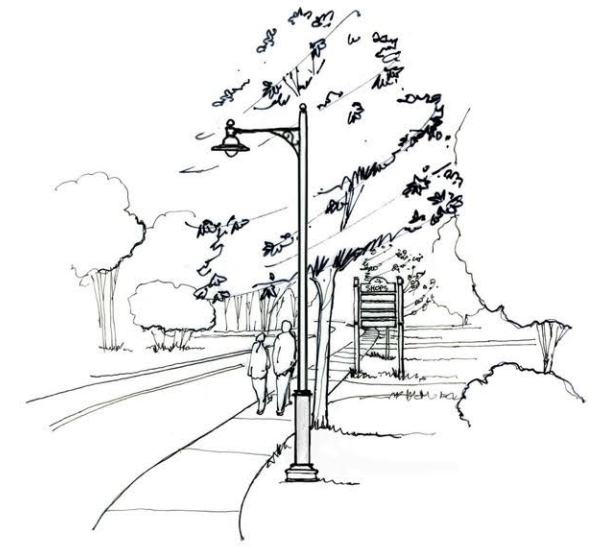

2





3

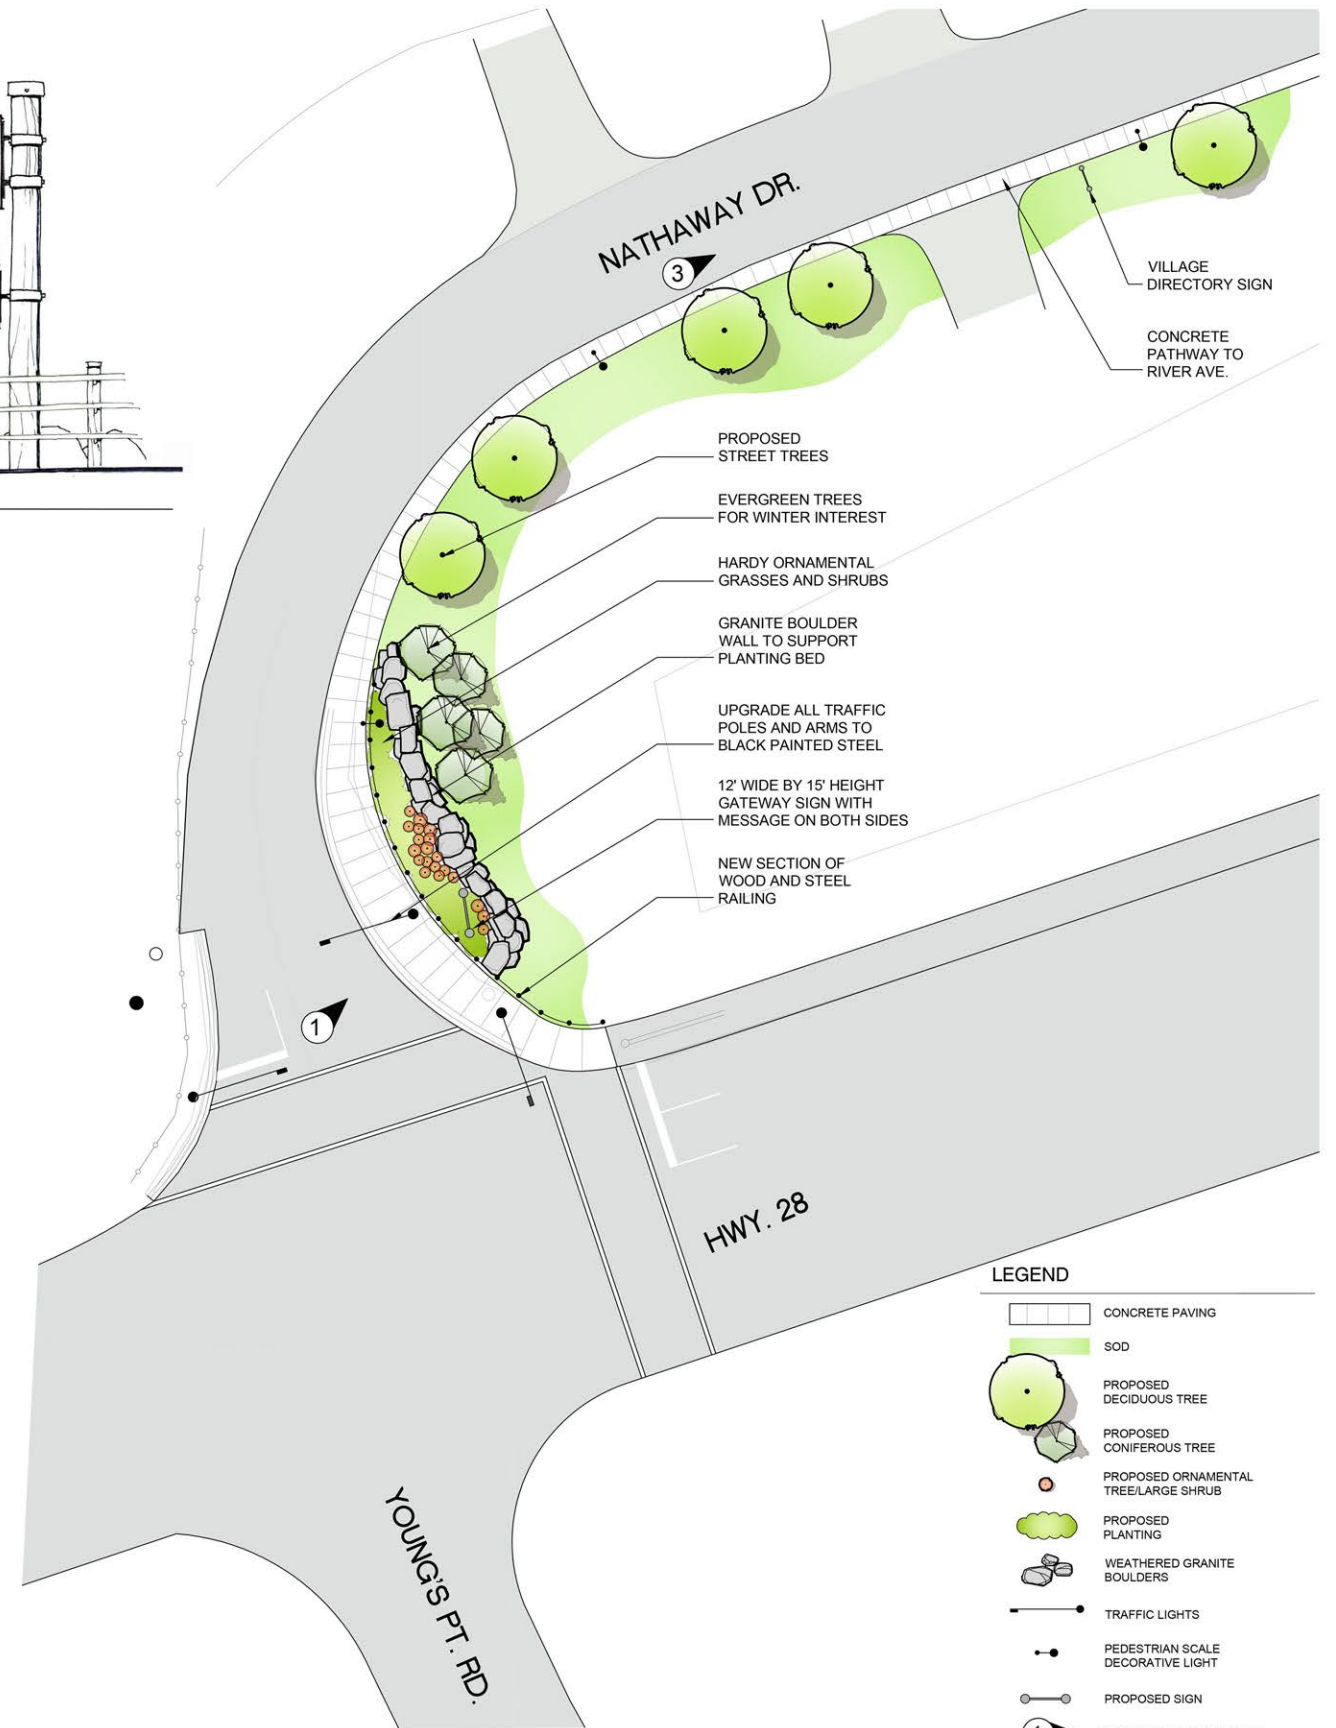

Selwyn Community Improvements

Young's Point - Highway 28 and Nathaway Drive Intersection

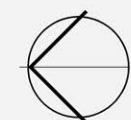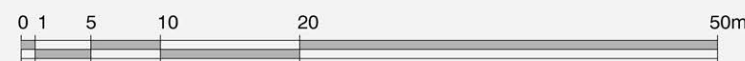

BA
 BASTERFIELD & ASSOCIATES
 LANDSCAPE ARCHITECTS
 416 Chambers Street
 Peterborough, Ontario
 K9H 3V1 Canada
 Tel. 705.745.3623
 Fax. 705.745.3962
 www.basterfield.ca

November 12, 2014
 Amended August 25, 2015
 JOB No: 14-17
 Scale: 1:250